

1 EXTV1




2 EXTV2




3 IS01


COLORBOND® ROOFING, NIGHT SKY® COLOUR

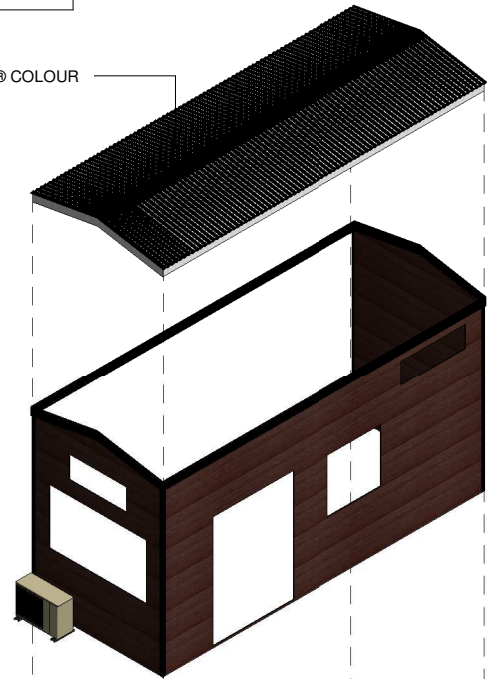

TIMBER FRAME

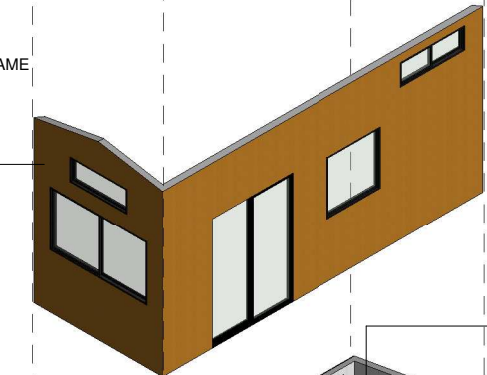


CUSTOM DESIGNED  
STAIRS & STORAGE

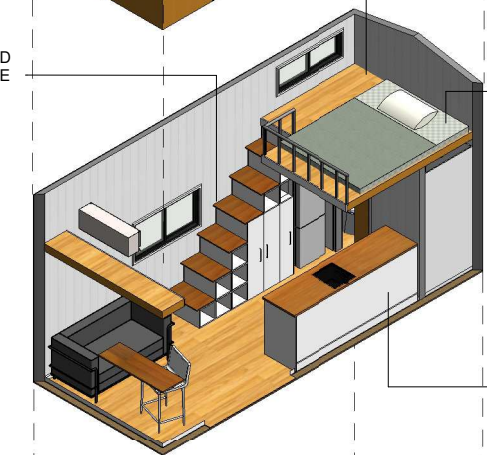

BEDROOM  
MEZZANINE

DOUBLE BED



CUSTOM  
DESIGNED  
KITCHEN

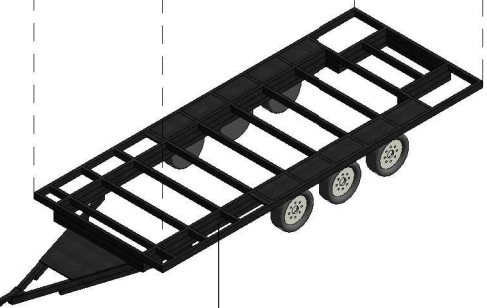

CUSTOM DESIGNED 6000x2400mm TRAILER


4 IS02

WEATHERTEX EXTERIOR  
CLADDING,  
SELFLOK ECOGROOVE  
NATURAL 150mm

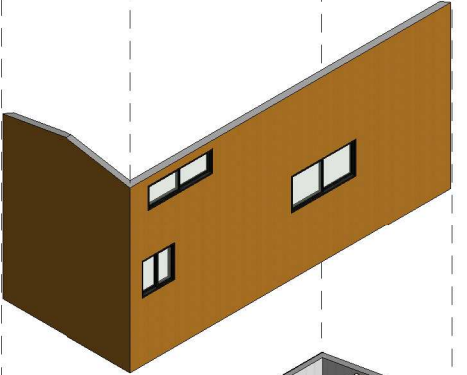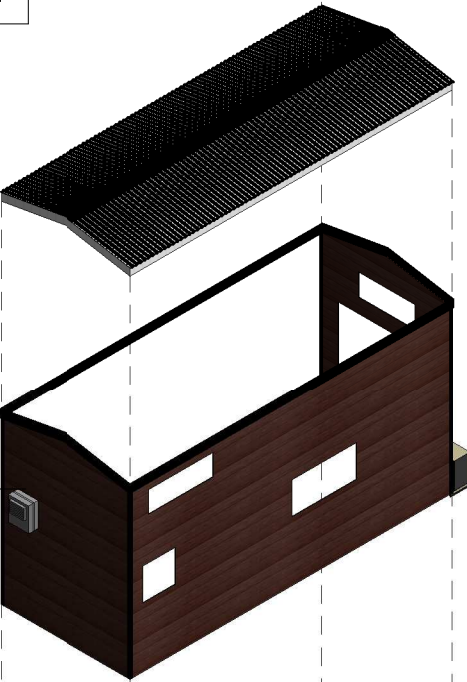

STORAGE  
MEZZANINE


BREAKFAST BAR

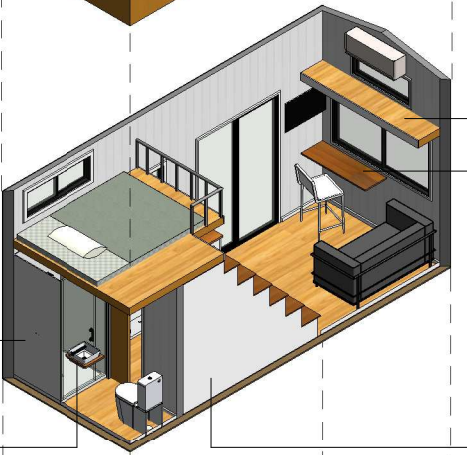

SHOWER

BASIN

STAIRS & STORAGE

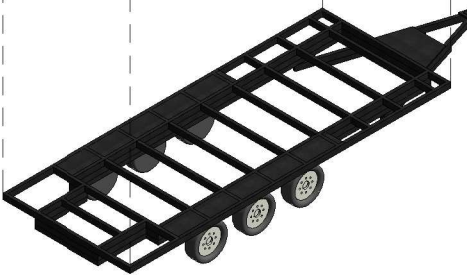



1 INTV1


2 INTV2




1


ROOF

1 : 25

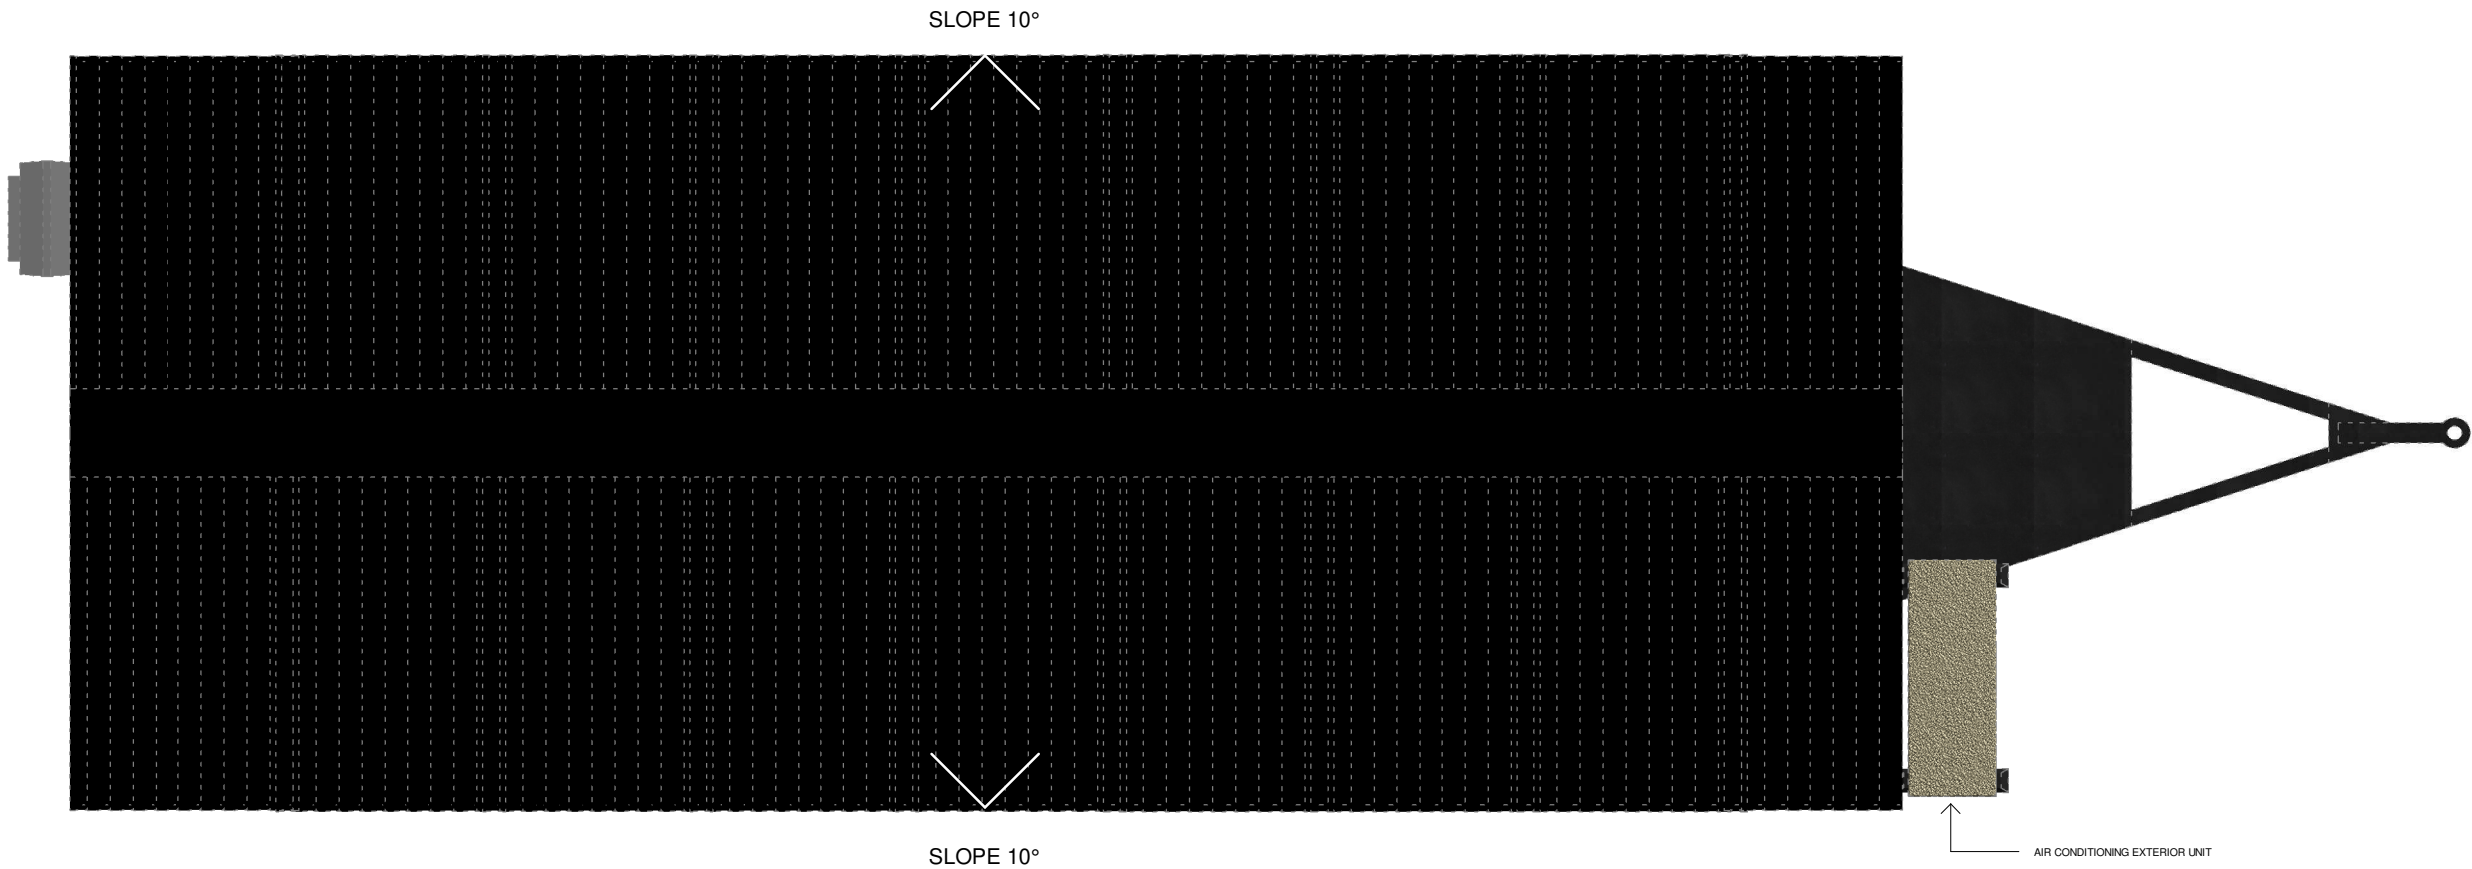


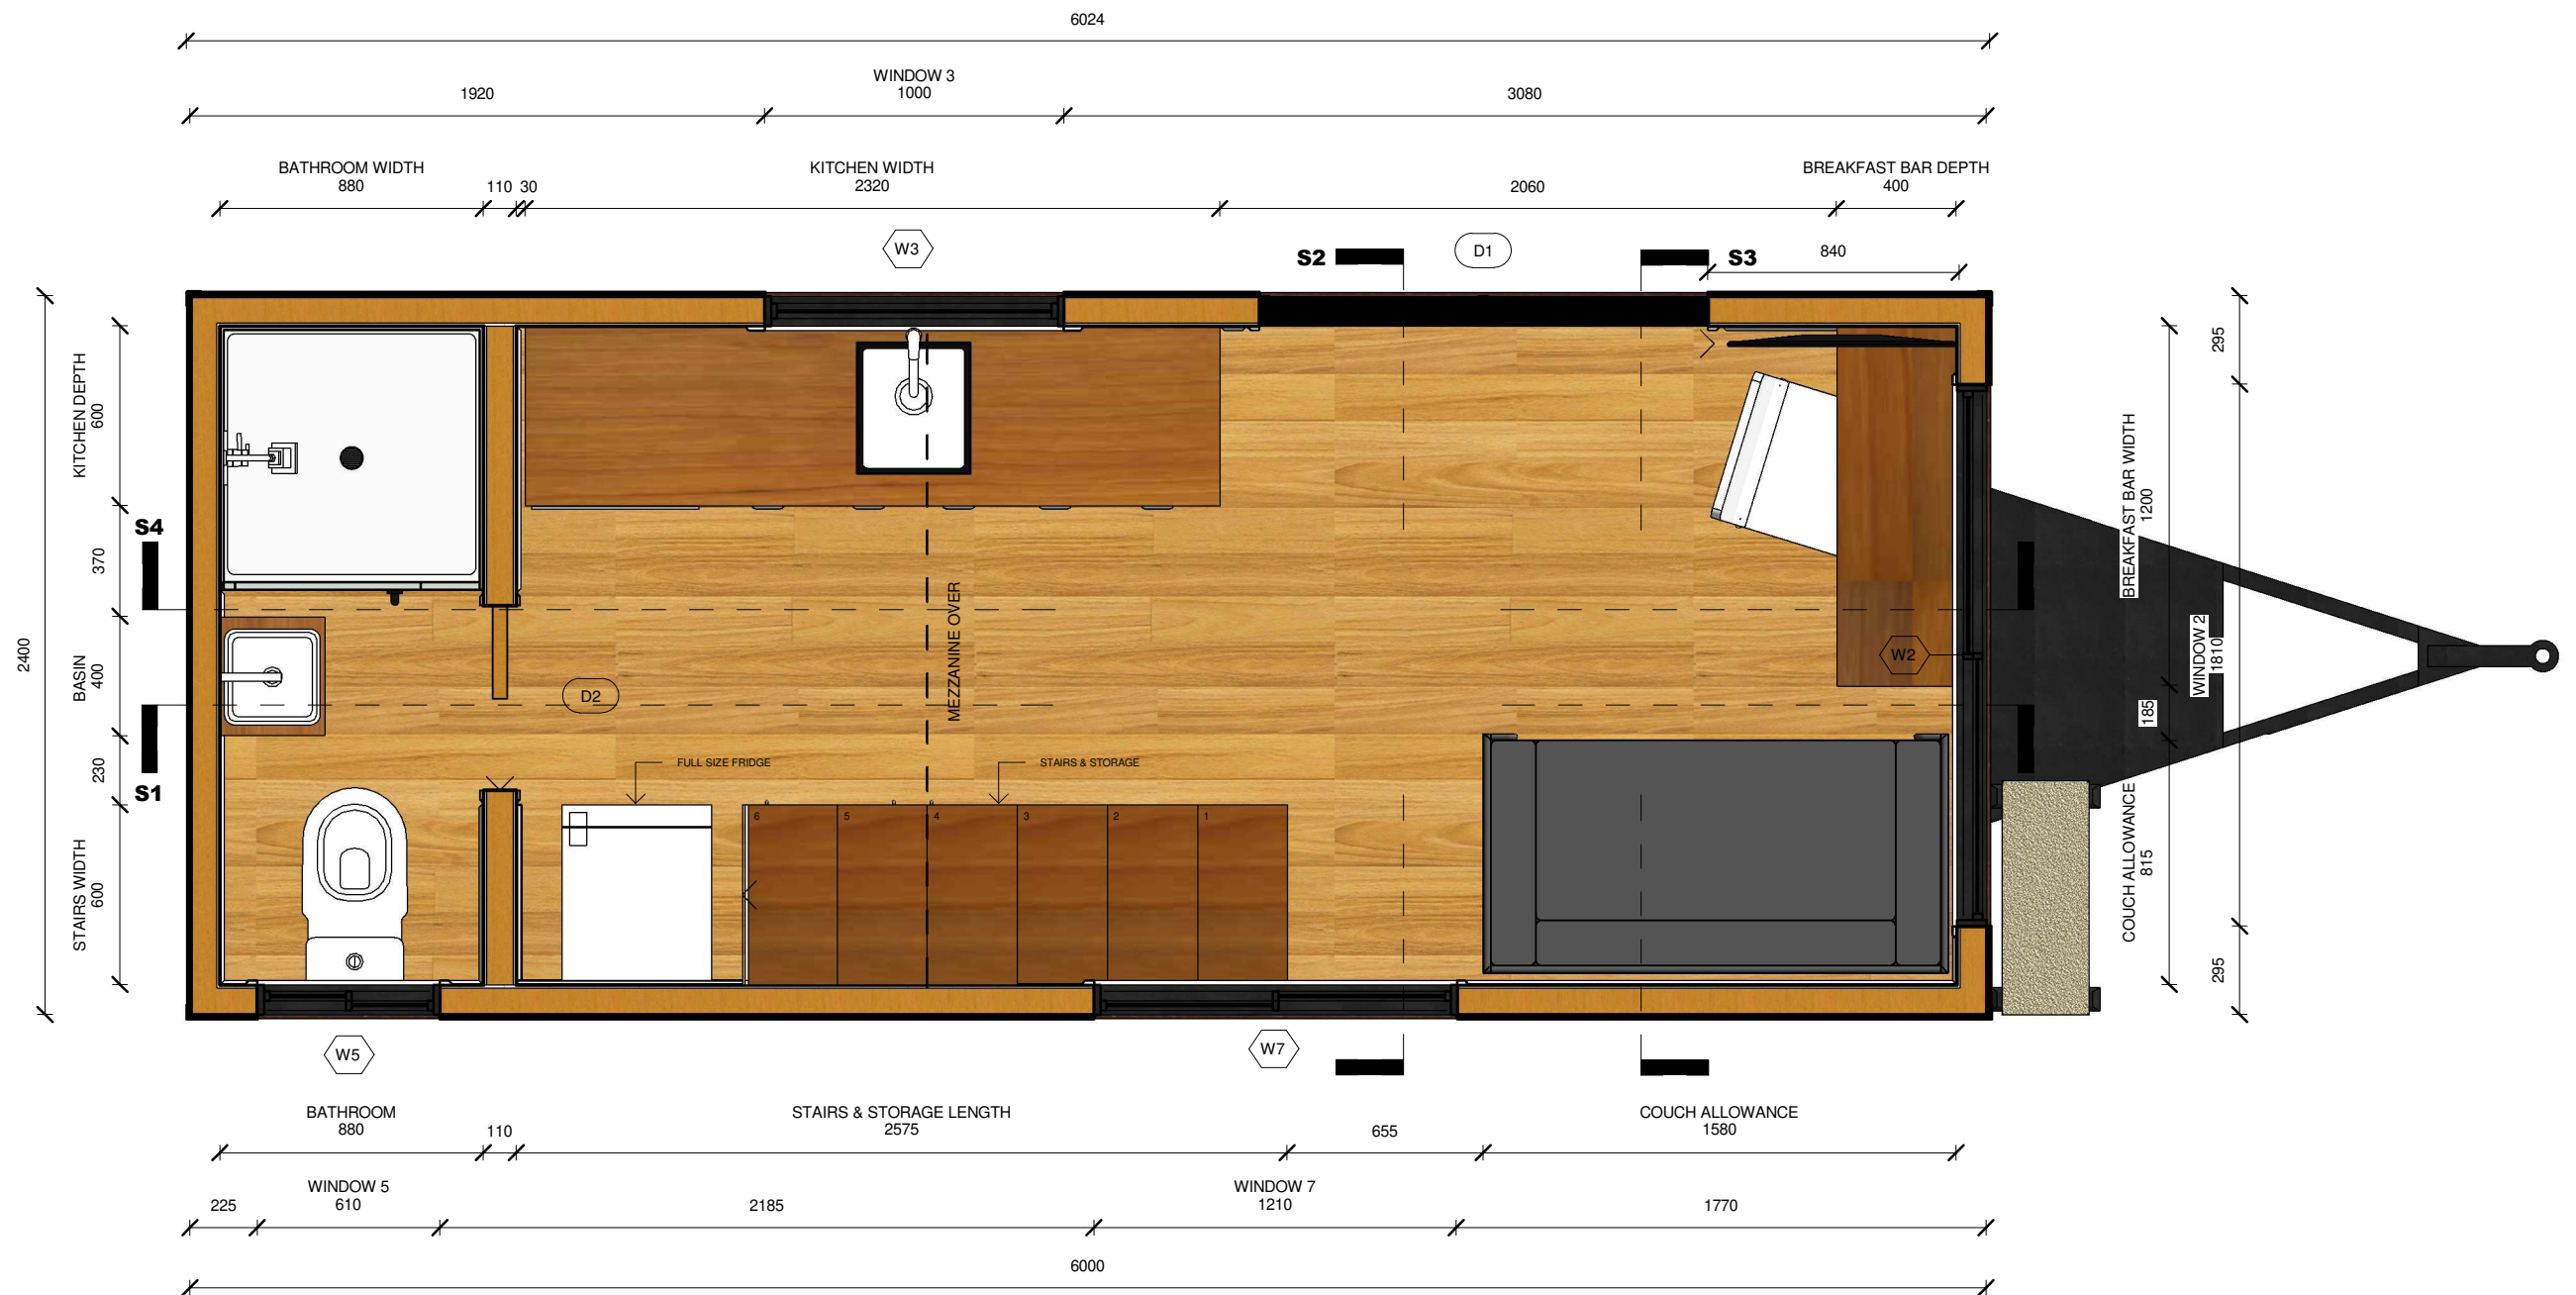


**1** FIRST LEVEL  
1 : 25

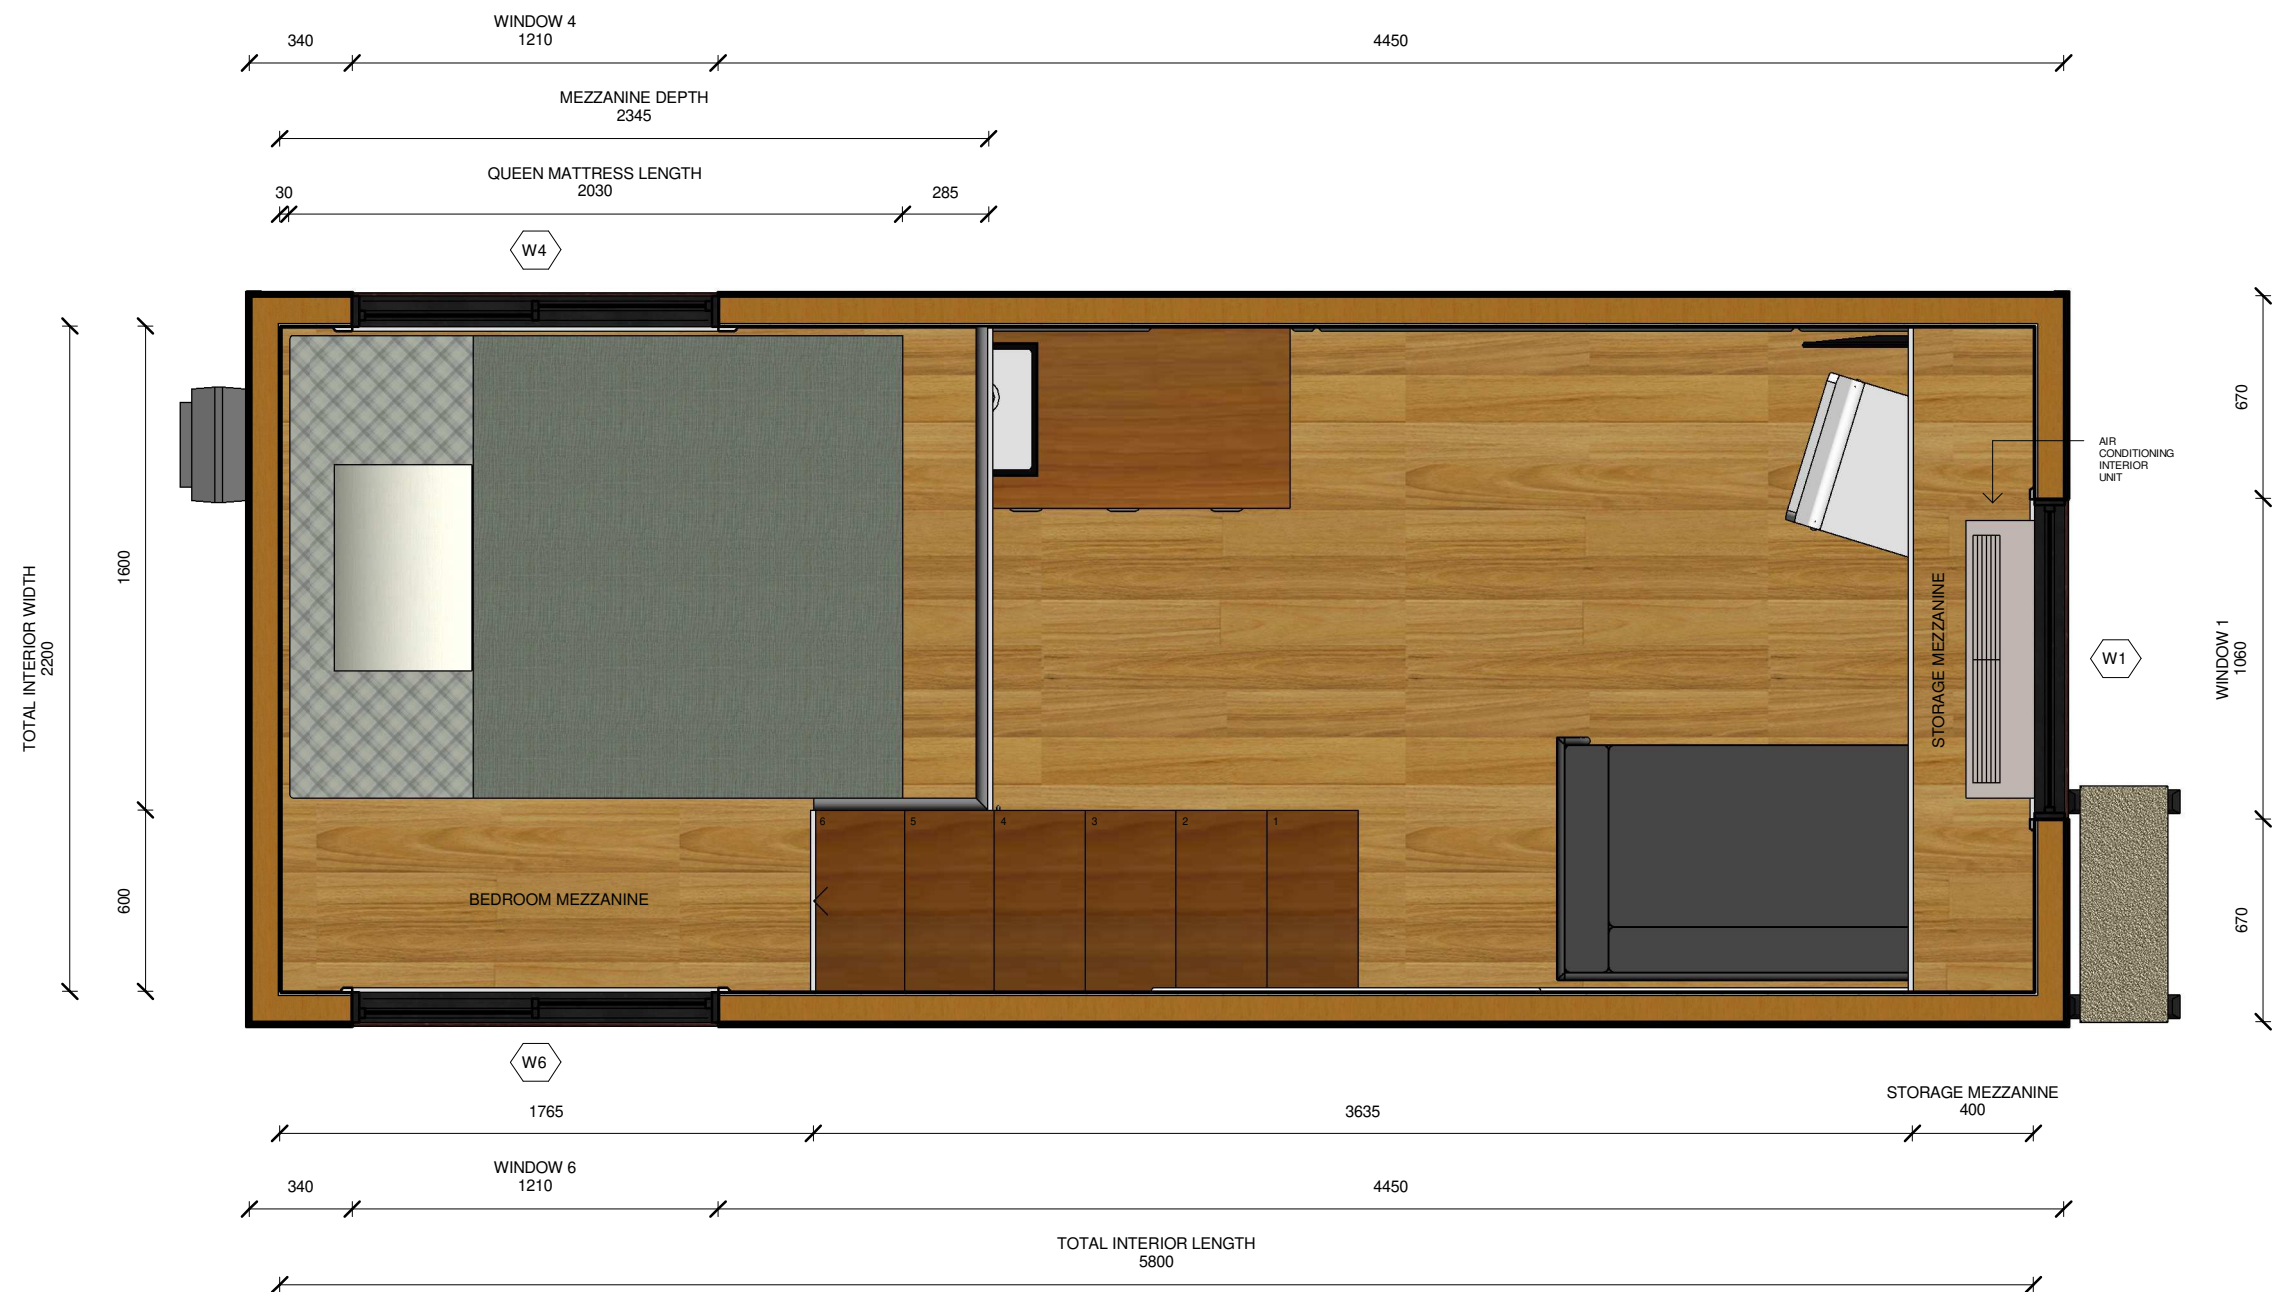

**1** MEZZANINE LEVEL  
1 : 25



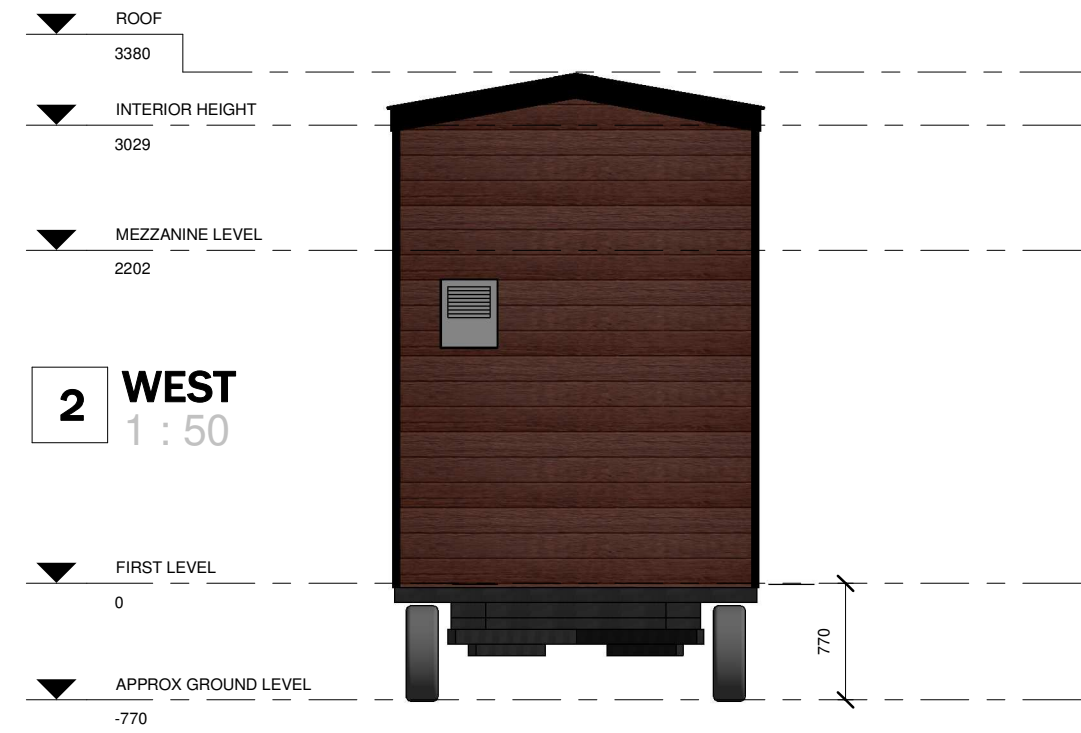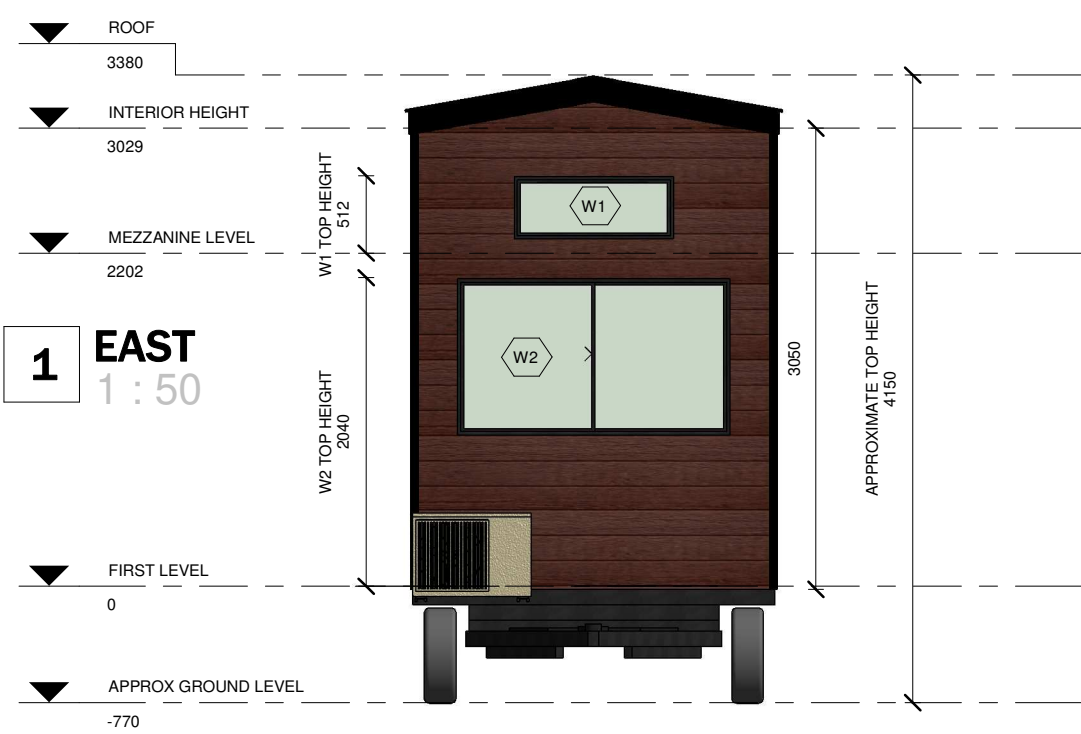


WINDOW SCHEDULE								
MARK	WINDOW STYLE	WIDTH	HEIGHT	SILL HEIGHT	MATERIAL	GLAZING	INTERNAL ARCHITRAVE	EXTERNAL ARCHITRAVE
W1	FIXED	1000	350	102	ALUMINIUM FRAME, COLORBOND NIGHT SKY® COLOUR	SINGLE	42x15mm PRIMED MDF MOULDING BEVEL, WHITE	NONE, JUST FLASHING
W2	SLIDING	1810	1030	1010	ALUMINIUM FRAME, COLORBOND NIGHT SKY® COLOUR	SINGLE	42x15mm PRIMED MDF MOULDING BEVEL, WHITE	NONE, JUST FLASHING
W3	AWNING	1000	1000	1022	ALUMINIUM FRAME, COLORBOND NIGHT SKY® COLOUR	SINGLE	42x15mm PRIMED MDF MOULDING BEVEL, WHITE	NONE, JUST FLASHING
W4	SLIDING	1210	400	270	ALUMINIUM FRAME, COLORBOND NIGHT SKY® COLOUR	SINGLE	42x15mm PRIMED MDF MOULDING BEVEL, WHITE	NONE, JUST FLASHING
W5	SLIDING	610	600	1090	ALUMINIUM FRAME, COLORBOND NIGHT SKY® COLOUR	SINGLE	42x15mm PRIMED MDF MOULDING BEVEL, WHITE	NONE, JUST FLASHING
W6	SLIDING	1210	400	270	ALUMINIUM FRAME, COLORBOND NIGHT SKY® COLOUR	SINGLE	42x15mm PRIMED MDF MOULDING BEVEL, WHITE	NONE, JUST FLASHING
W7	SLIDING	1210	600	1090	ALUMINIUM FRAME, COLORBOND NIGHT SKY® COLOUR	SINGLE	42x15mm PRIMED MDF MOULDING BEVEL, WHITE	NONE, JUST FLASHING


DOOR SCHEDULE							
MARK	DESCRIPTION	HEIGHT	WIDTH	PANEL	FRAME MATERIAL	EXTERNAL ARCH.	INTERNAL ARCH.
D1	SLIDING	2100	1500	TWO PANELS	ALUMINIUM, COLORBOND NIGHT SKY® COLOUR	NONE, JUST FLASHING	42x15mm PRIMED MDF MOULDING BEVEL, WHITE
D2	SLIDING	2000	620	SINGLE PANEL	TIMBER	42x15mm PRIMED MDF MOULDING BEVEL, WHITE	42x15mm PRIMED MDF MOULDING BEVEL, WHITE

Grand total: 2


S1 SECTION 1  
1 : 25

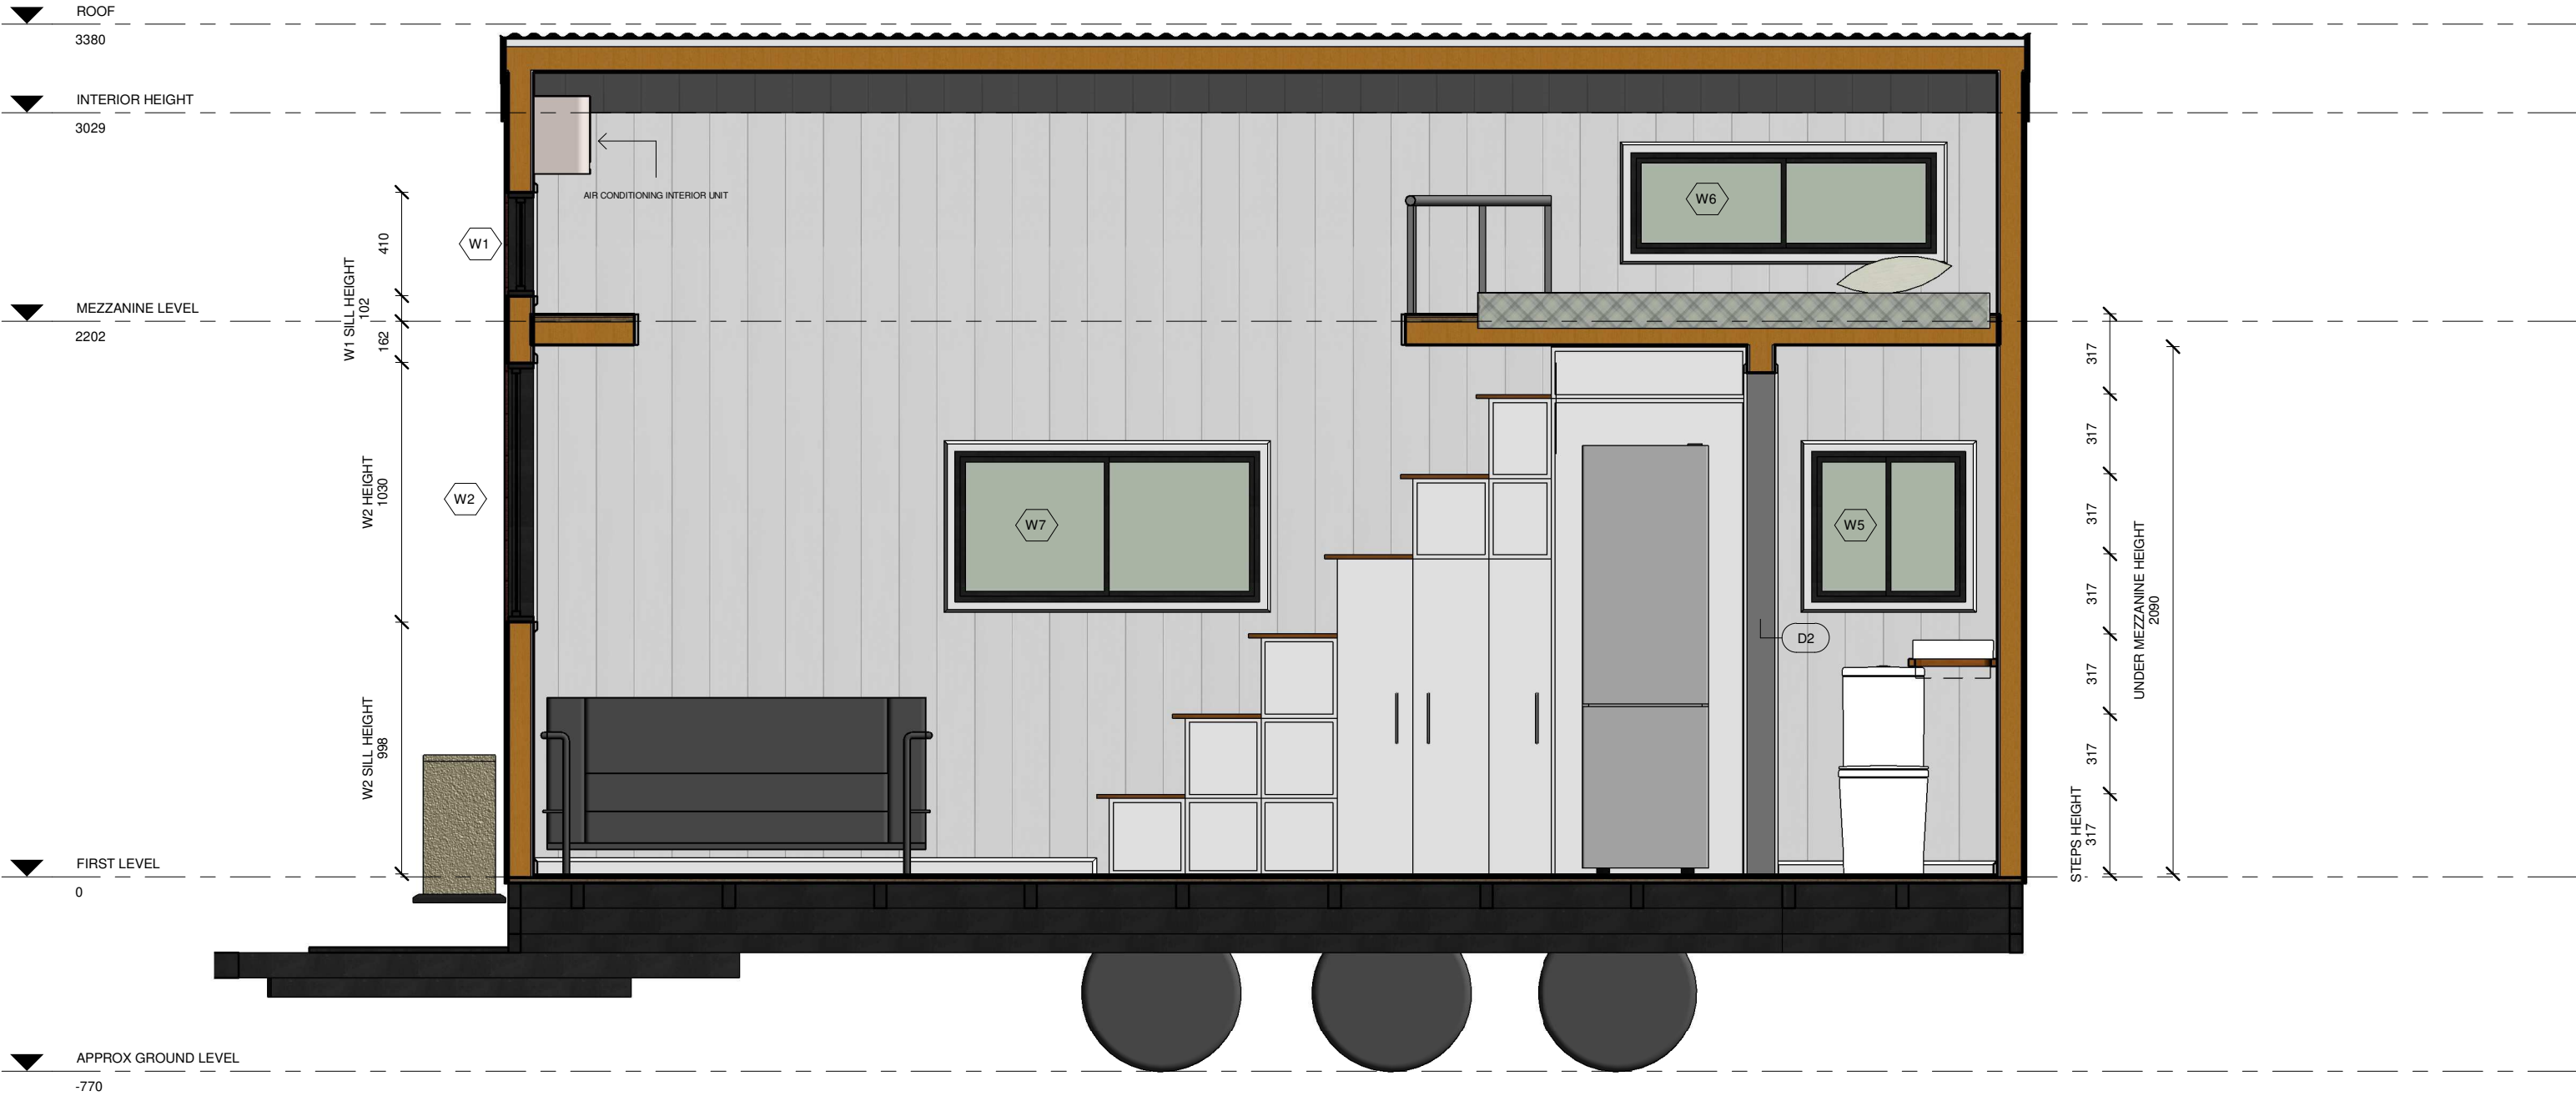

S2 SECTION 2  
1 : 25

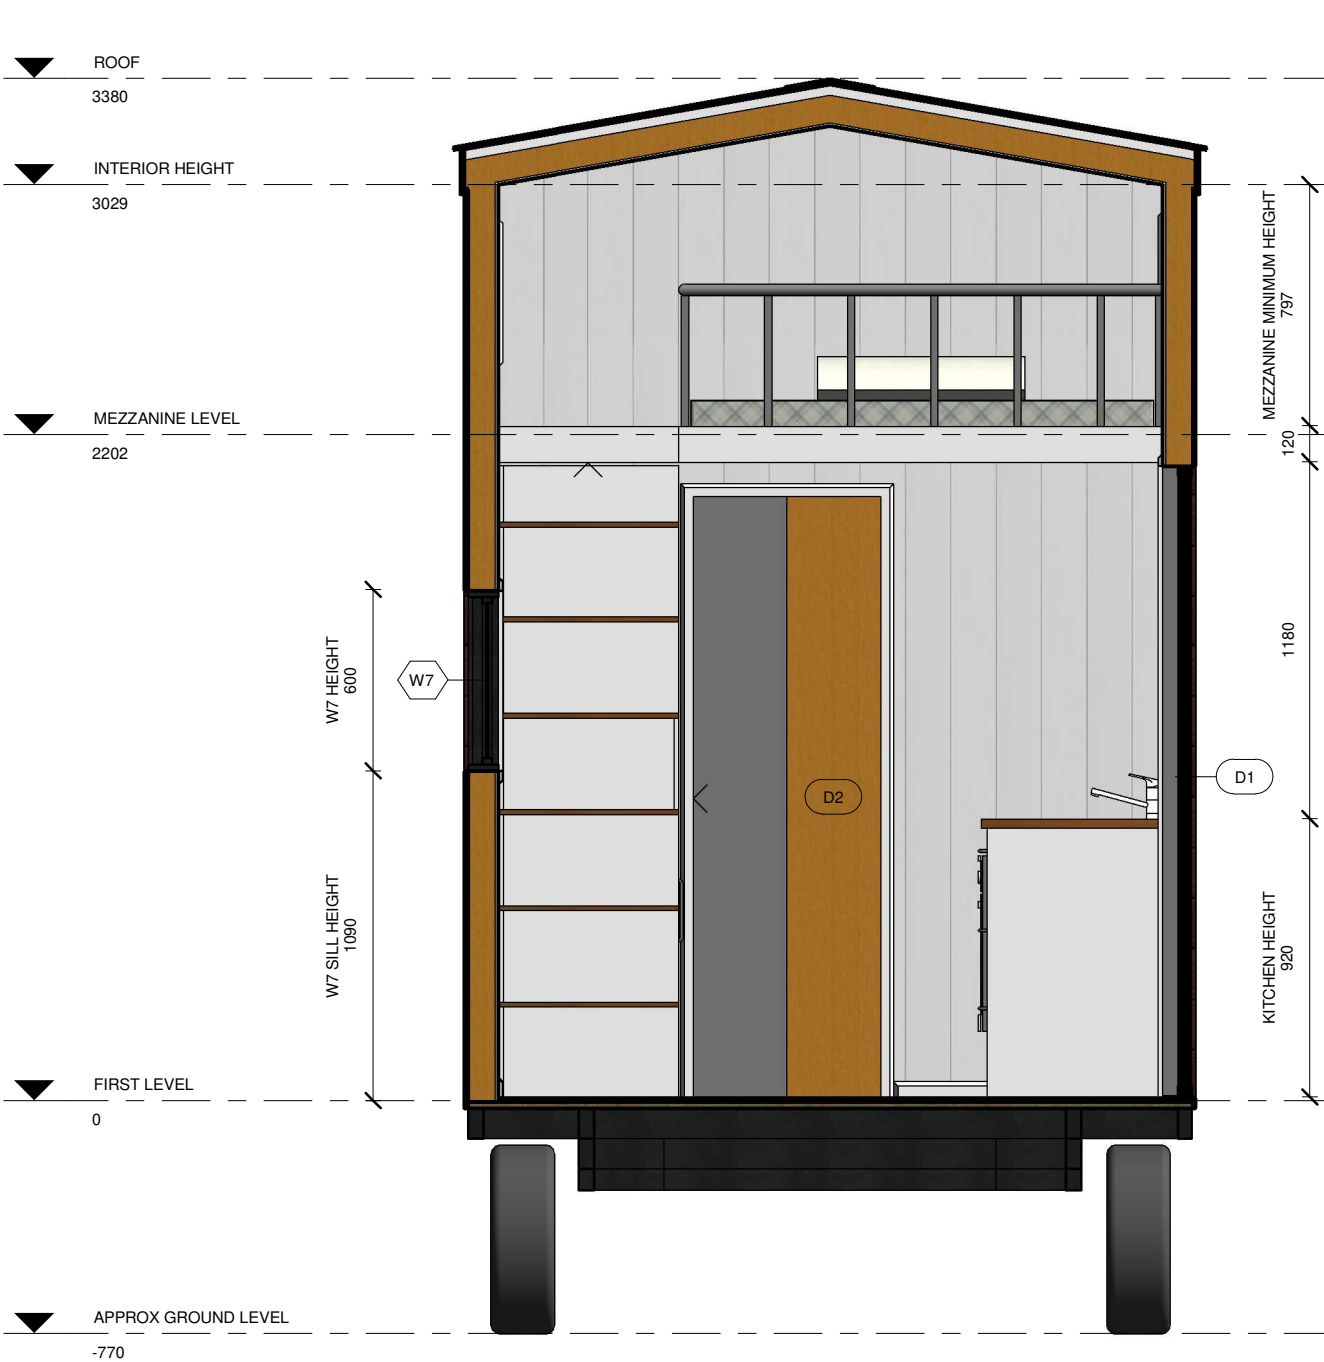

1 SECTION 3  
1 : 25

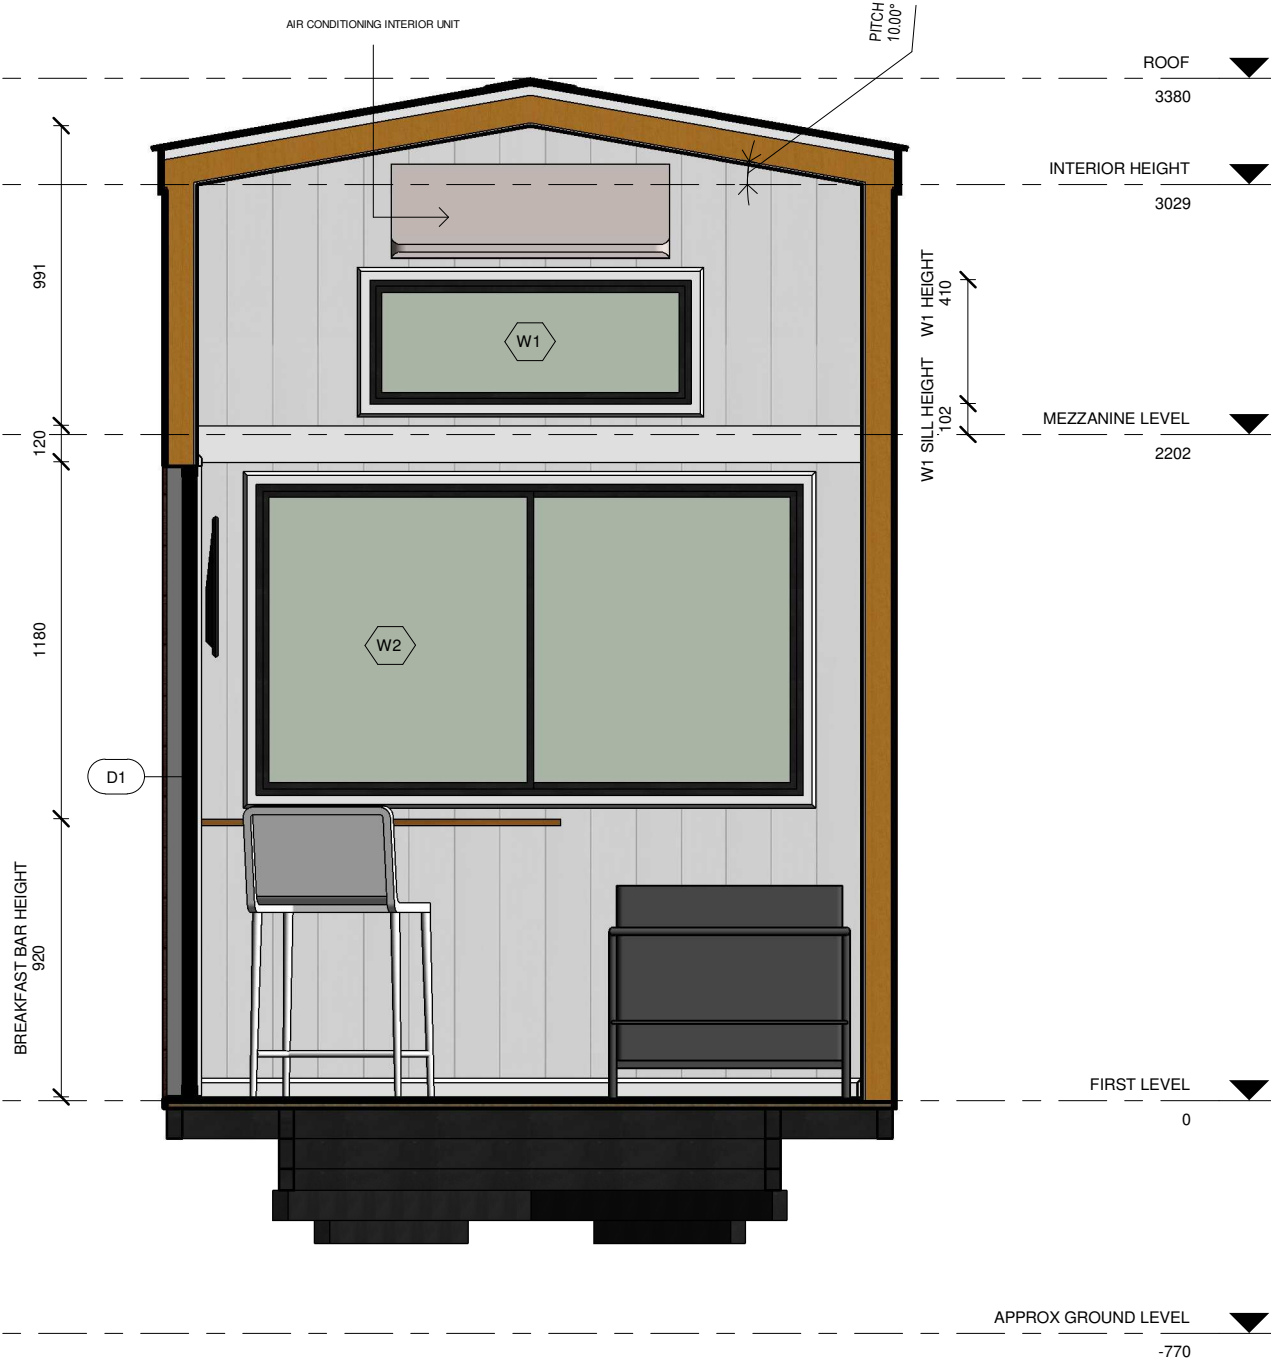

SCALE

1 : 25

THE KOMODO

NOTE > WHILE THE COLORS AND TEXTURES DEPICTED ON RENDERINGS AND PLANS ARE FAIR DEPICTIONS, THEY ARE FOR ILLUSTRATIVE PURPOSES ONLY, AND MAY NOT BE AN EXACT MATCH OF THE ACTUAL MATERIALS. PLANS DIMENSIONS & DETAILS MAY REASONABLY DIFFER FROM THE COMPLETED TINY HOME.

DRAWING TITLE

SECTIONS 2 & 3

PROJECT N°

OG MODEL

DATE

27/06/2019 10:55:15 AM

SHEET

08

HANGAN  
TINY HOMES



S3 SECTION 4  
1 : 25



SCALE

1 : 25

THE KOMODO

NOTE > WHILE THE COLORS AND TEXTURES DEPICTED ON RENDERINGS AND PLANS ARE FAIR DEPICTIONS, THEY ARE FOR ILLUSTRATIVE PURPOSES ONLY, AND MAY NOT BE AN EXACT MATCH OF THE ACTUAL MATERIALS. PLANS DIMENSIONS & DETAILS MAY REASONABLY DIFFER FROM THE COMPLETED TINY HOME.

DRAWING TITLE

SECTION 4

PROJECT N°

OG MODEL

DATE

27/06/2019 10:55:15 AM

SHEET


09

HANGAN  
TINY HOMES

1

TRAILER PLAN

1 : 25

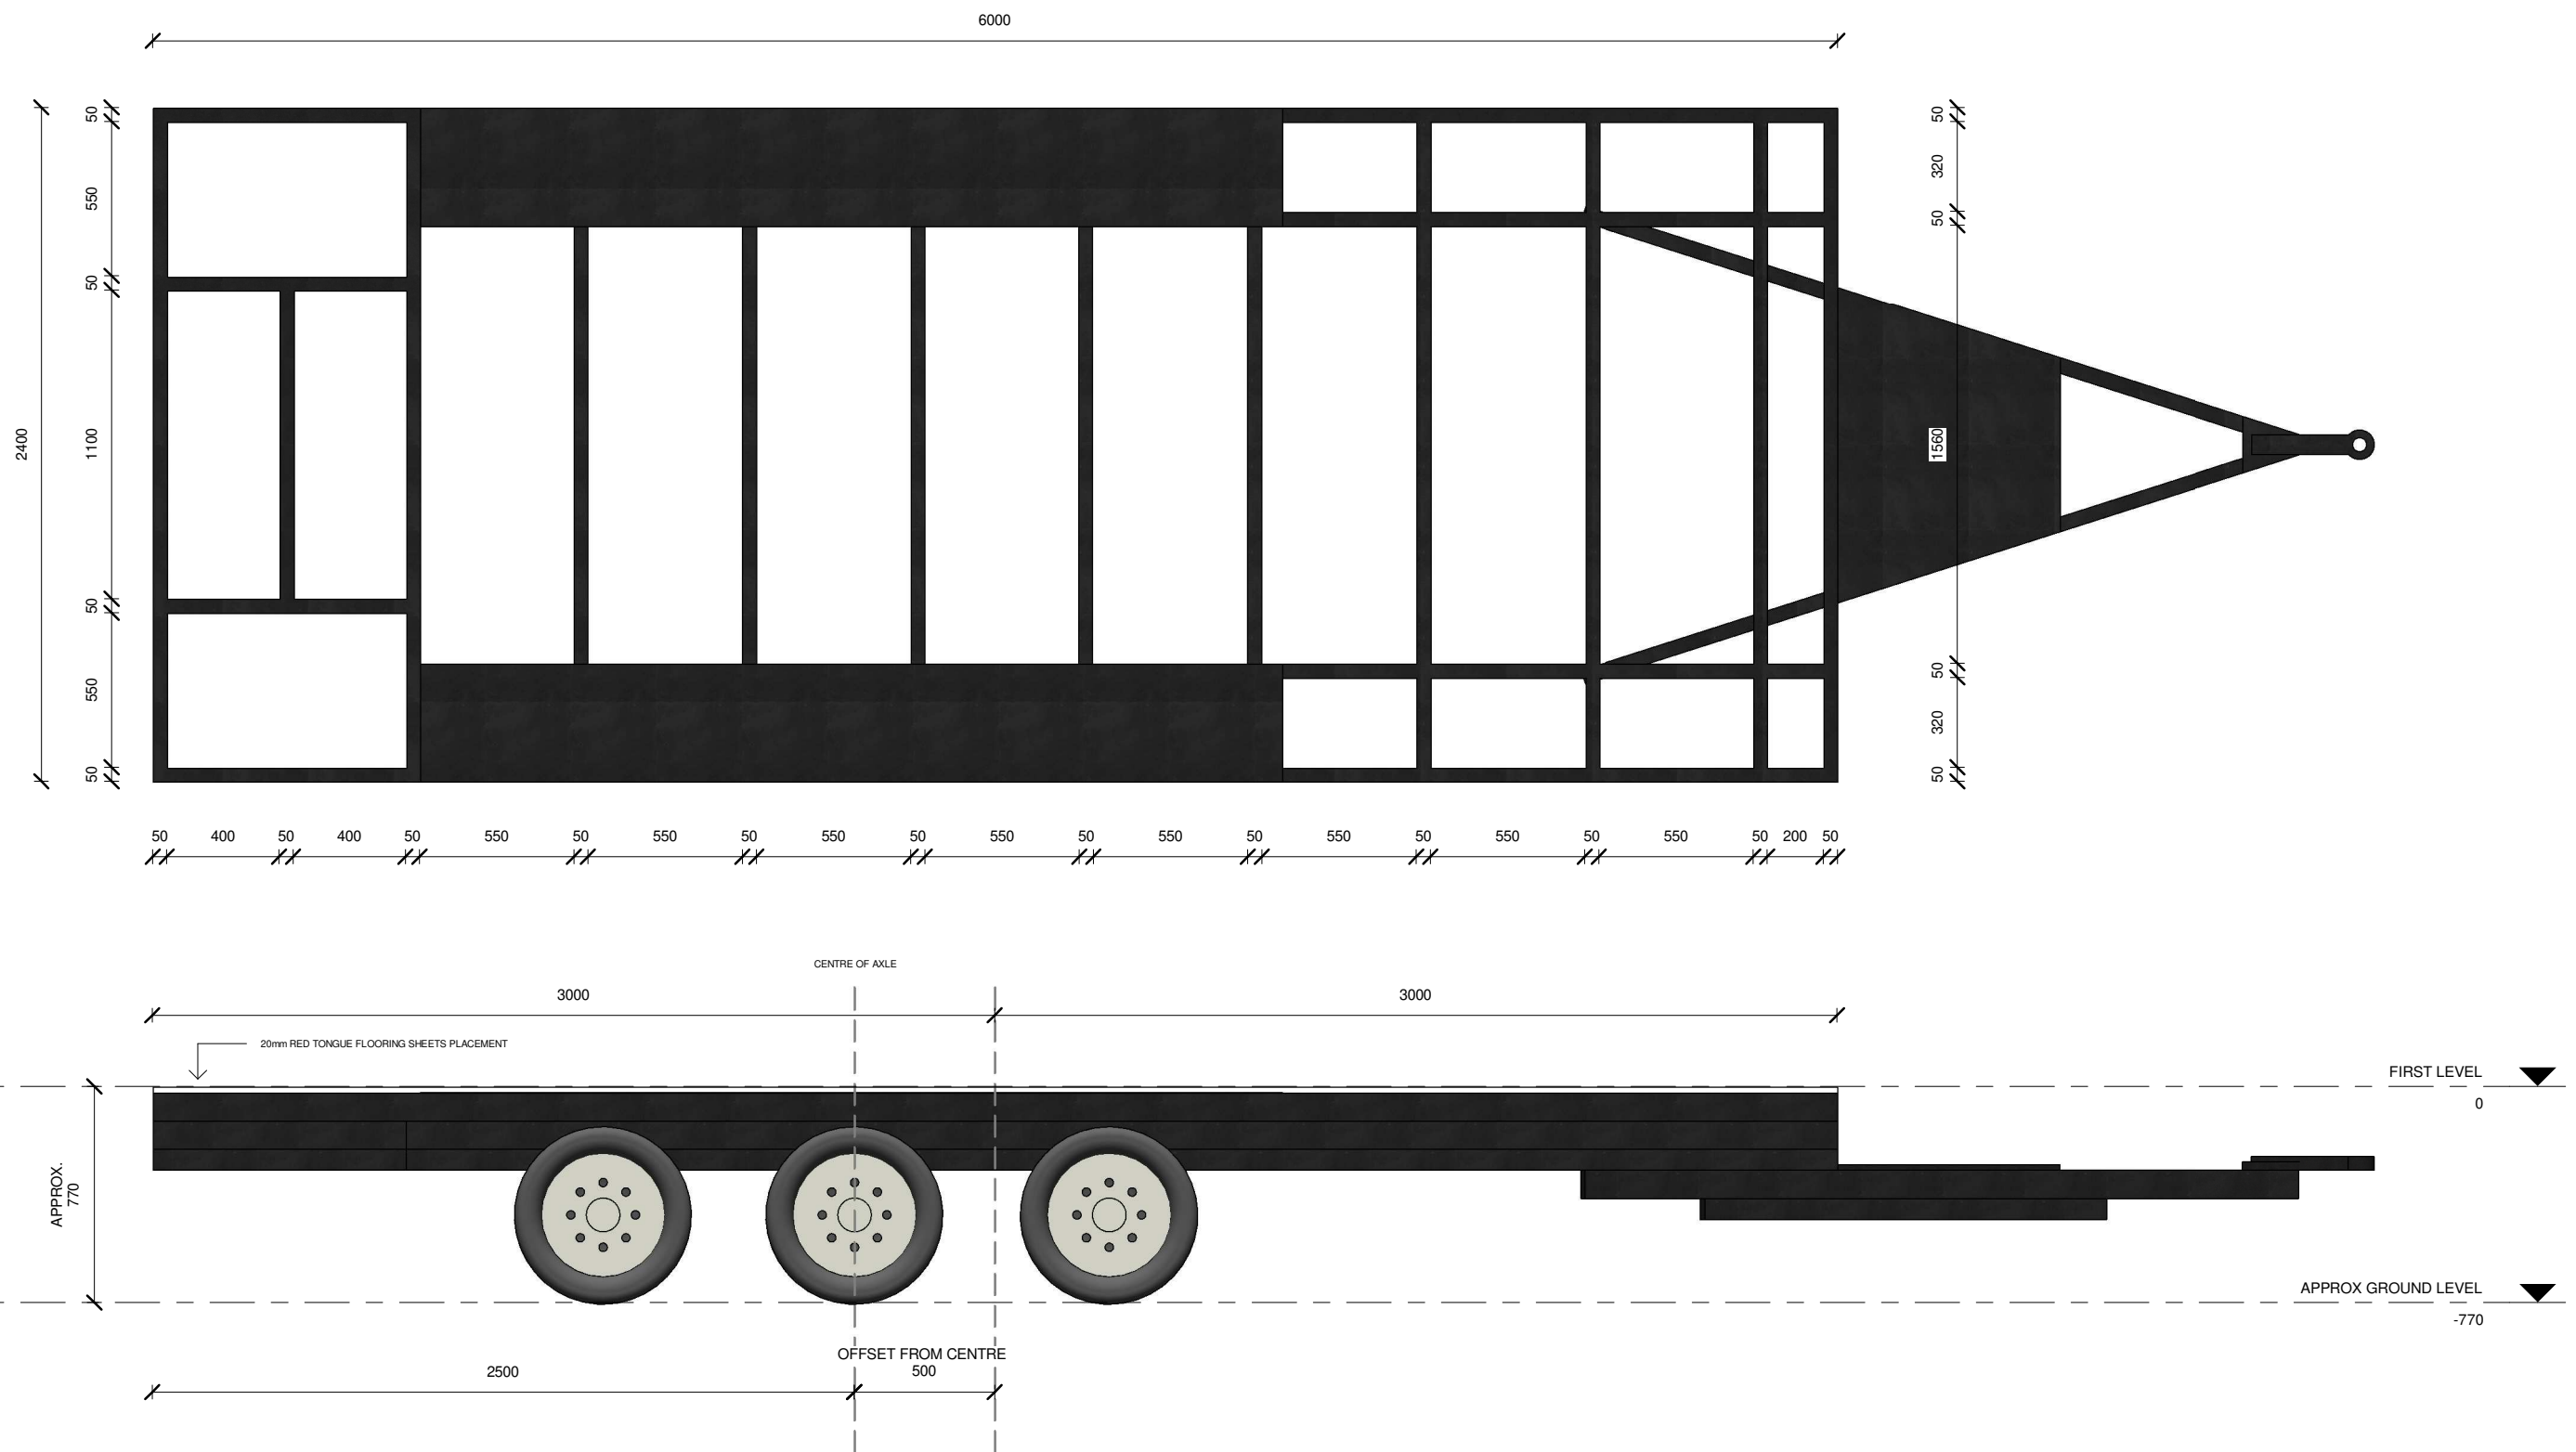

2

TRAILER ELEVATION

1 : 25