
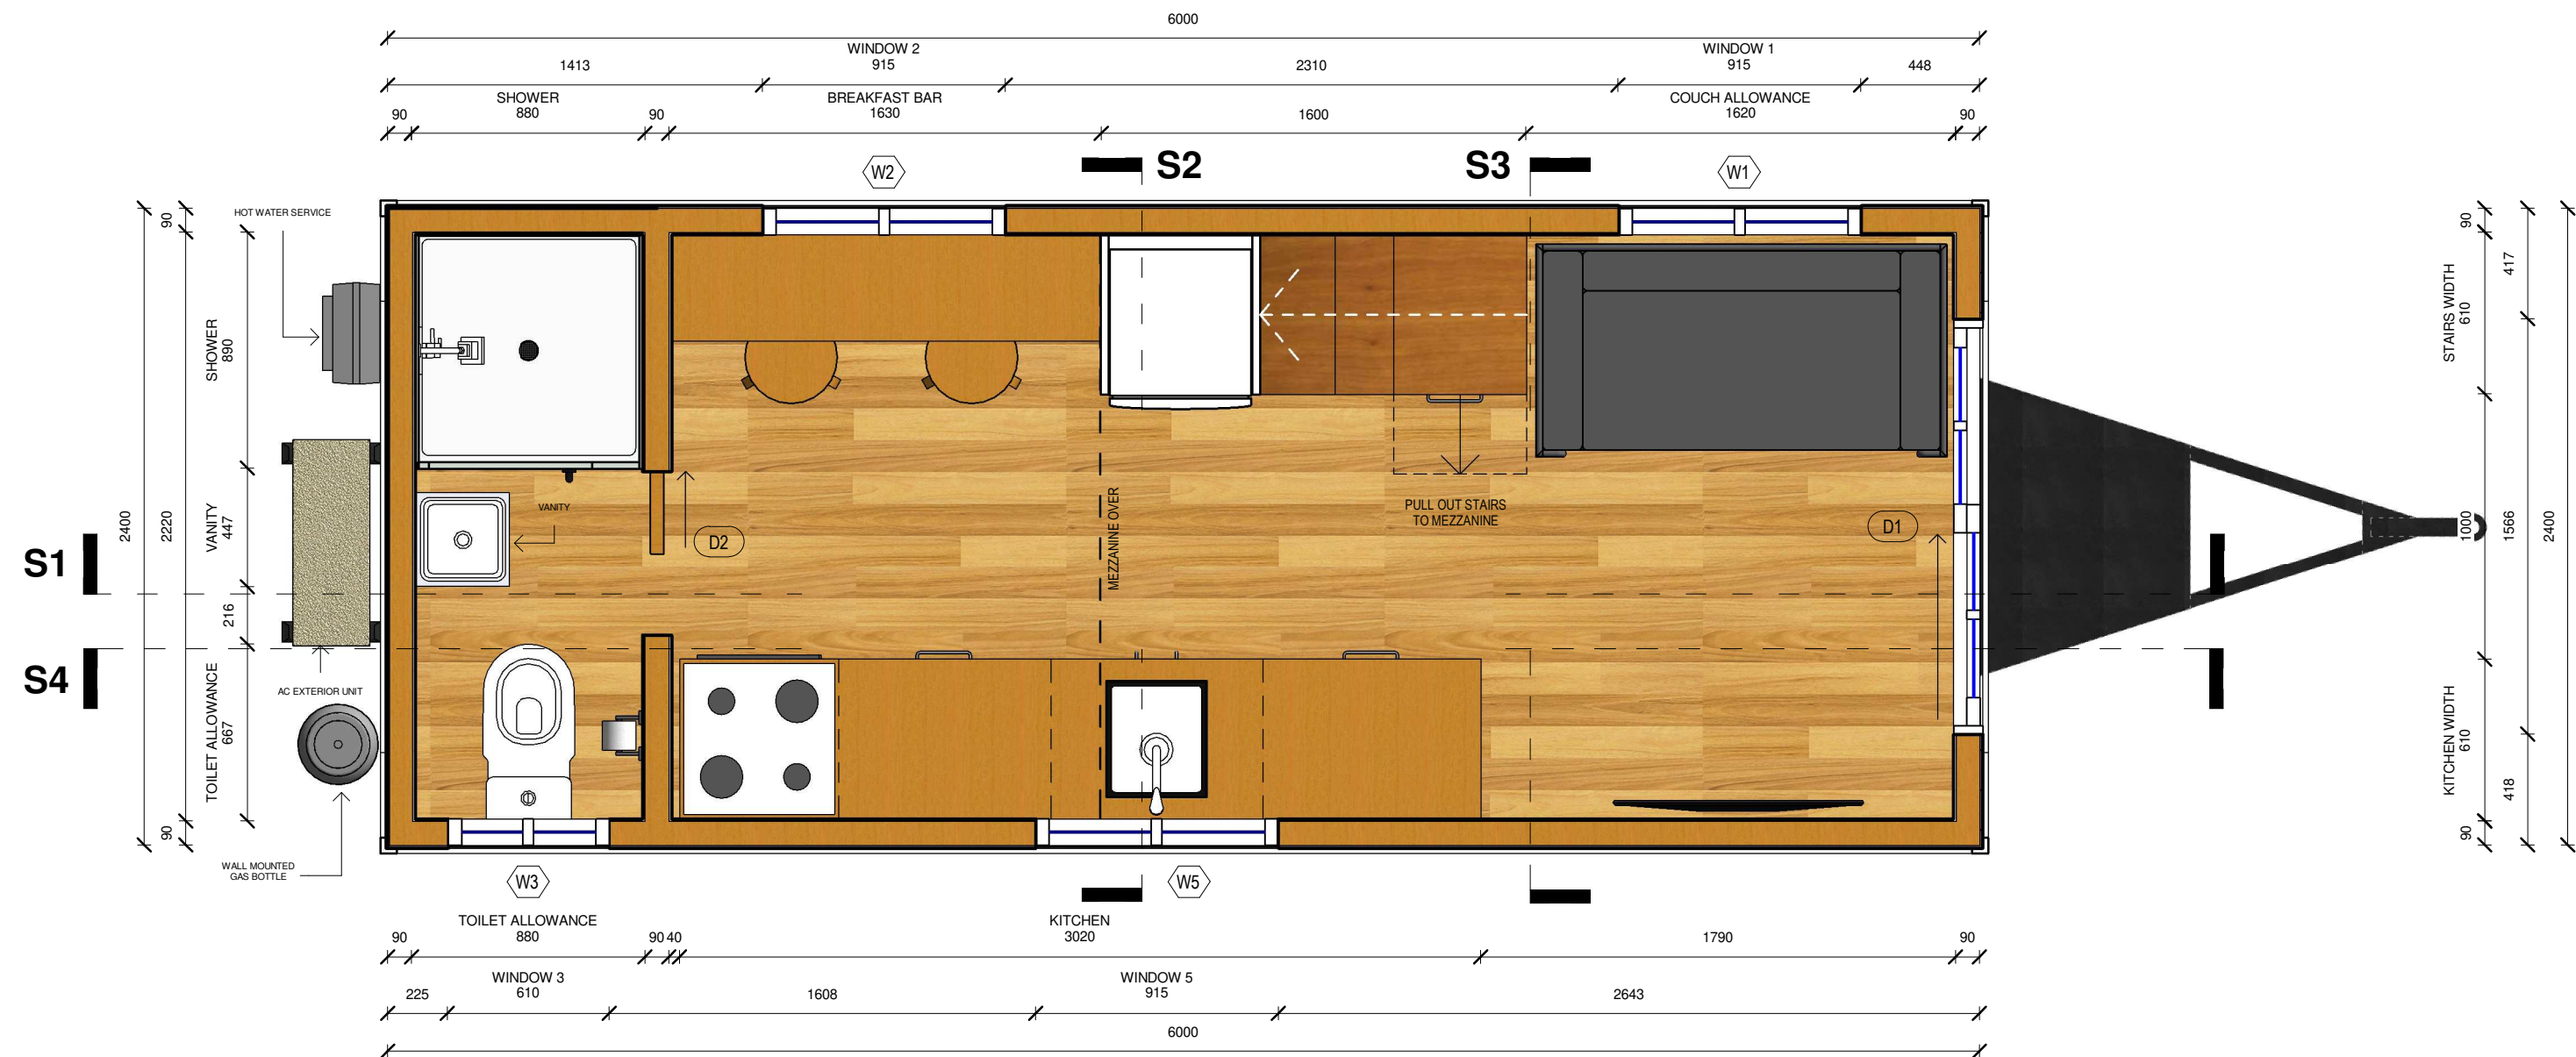


SCALE	THE HILLSIDE	NOTES	WHILE THE COLORS AND TEXTURES DEPICTED ON RENDERINGS AND PLANS ARE FAIR DEPICTIONS, THEY ARE FOR ILLUSTRATIVE PURPOSES ONLY, AND MAY NOT BE AN EXACT MATCH OF THE ACTUAL MATERIALS. PLANS DIMENSIONS & DETAILS MAY REASONABLY DIFFER FROM THE COMPLETED TINY HOME.	DRAWING TITLE	PROJECT N°	DATE	SHEET	
				TINY HOME VIEWS	REV00	4.06.2019	01 A	





SCALE	THE HILLSIDE	NOTES	WHILE THE COLORS AND TEXTURES DEPICTED ON RENDERINGS AND PLANS ARE FAIR DEPICTIONS, THEY ARE FOR ILLUSTRATIVE PURPOSES ONLY, AND MAY NOT BE AN EXACT MATCH OF THE ACTUAL MATERIALS. PLANS DIMENSIONS & DETAILS MAY REASONABLY DIFFER FROM THE COMPLETED TINY HOME.	DRAWING TITLE	PROJECT N°	DATE	SHEET	
				TH INTERIOR VIEWS	REV00	4.06.2019	01 B	



1

FIRST LEVEL  
1 : 25

SCALE

1 : 25

THE HILLSIDE

NOTES

WHILE THE COLORS AND TEXTURES DEPICTED ON RENDERINGS AND PLANS ARE FAIR DEPICTIONS, THEY ARE FOR ILLUSTRATIVE PURPOSES ONLY, AND MAY NOT BE AN EXACT MATCH OF THE ACTUAL MATERIALS. PLANS DIMENSIONS & DETAILS MAY REASONABLY DIFFER FROM THE COMPLETED TINY HOME.

DRAWING TITLE

FIRST LEVEL

PROJECT N°

REV00

DATE


4.06.2019

SHEET



03

**HANGAN**  
TINY HOMES



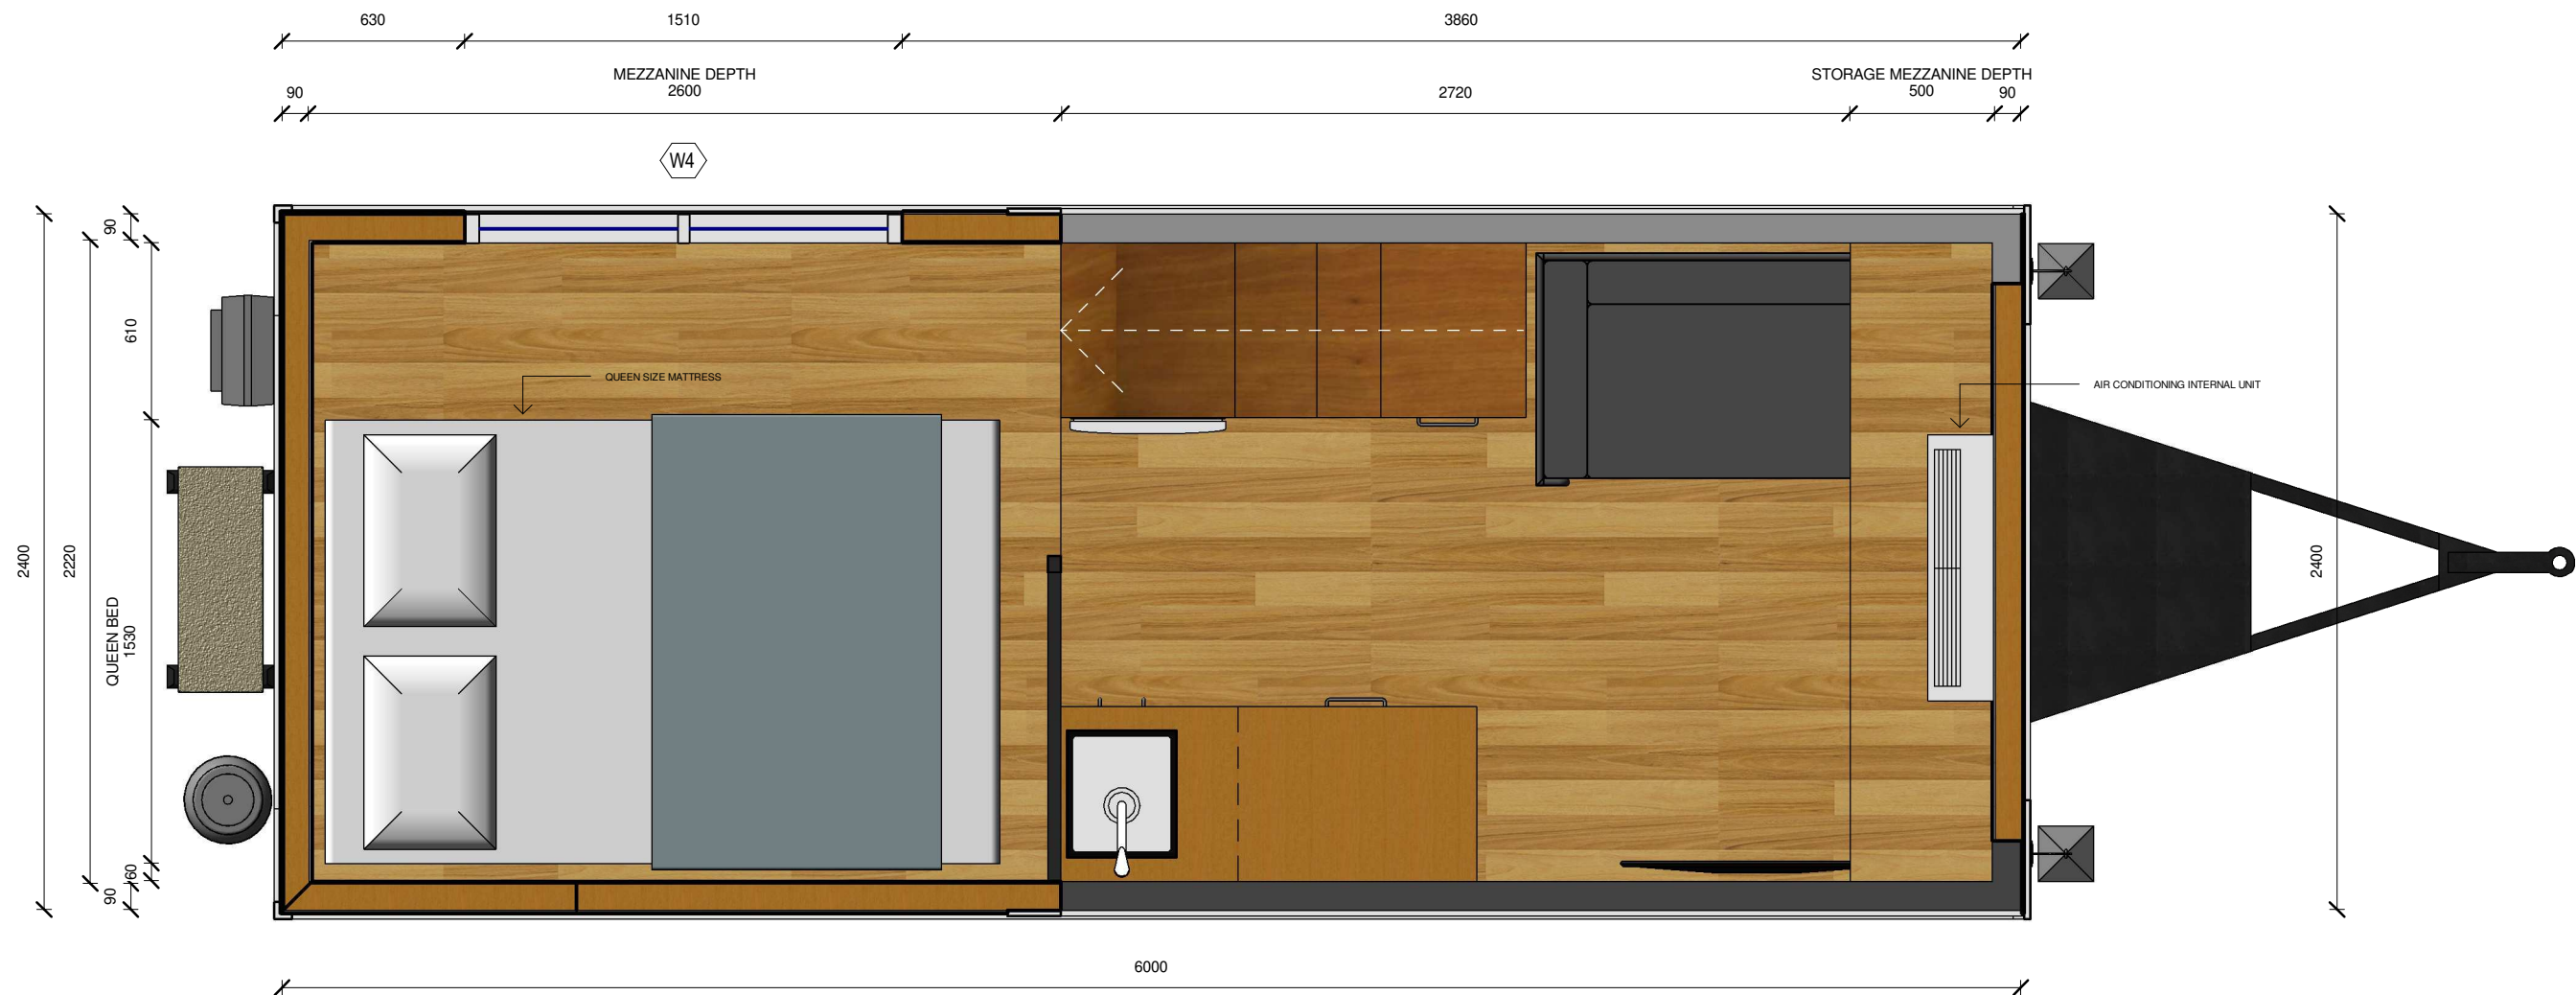


1 MEZZANINE FINISHED FLOOR  
1 : 25

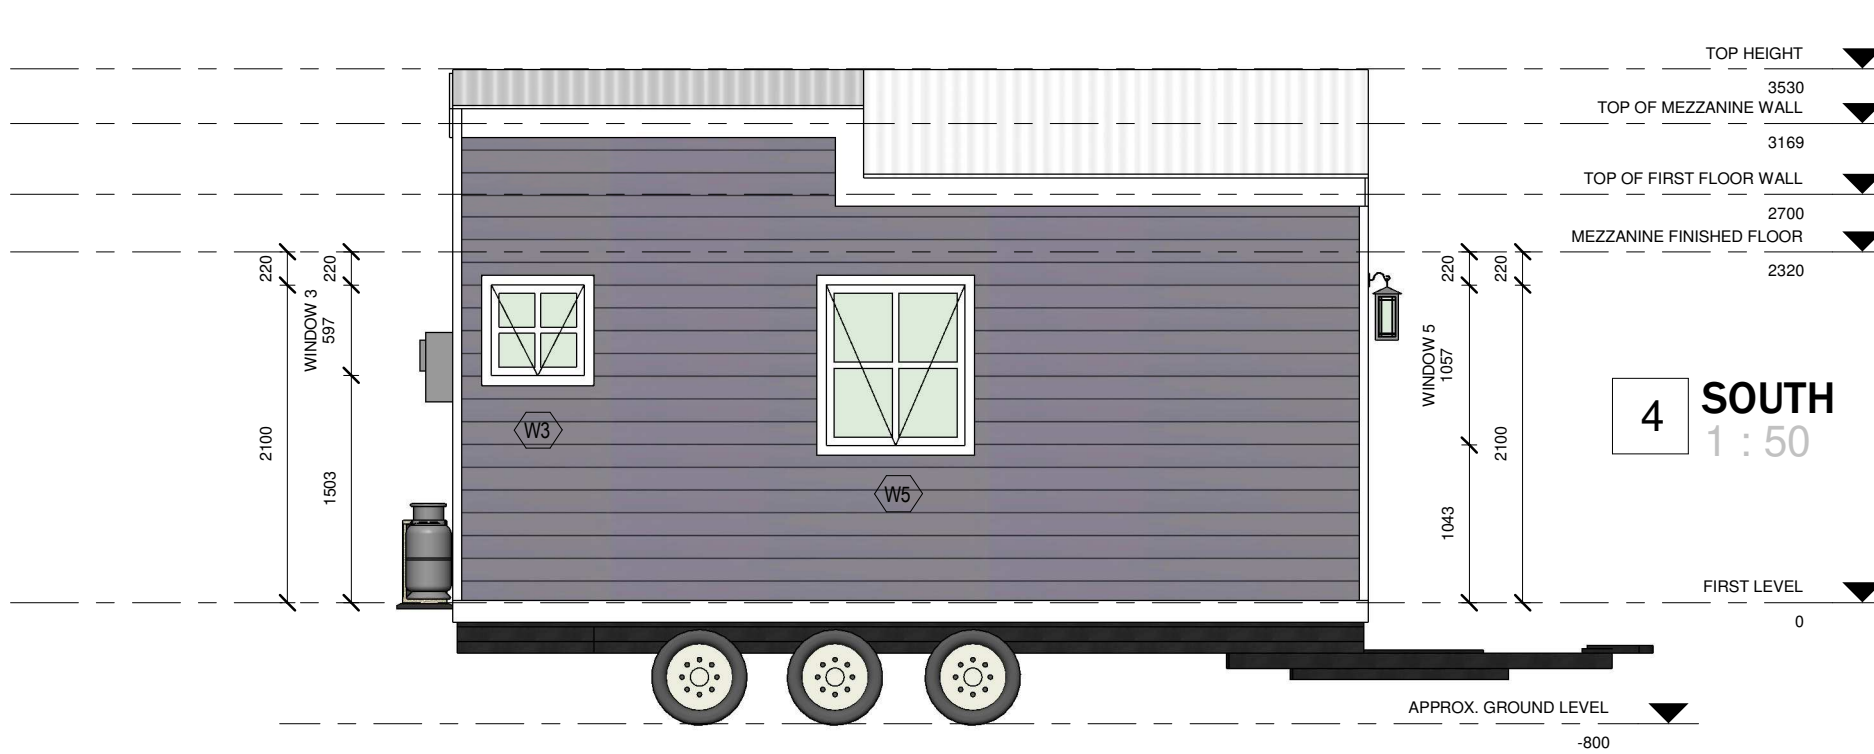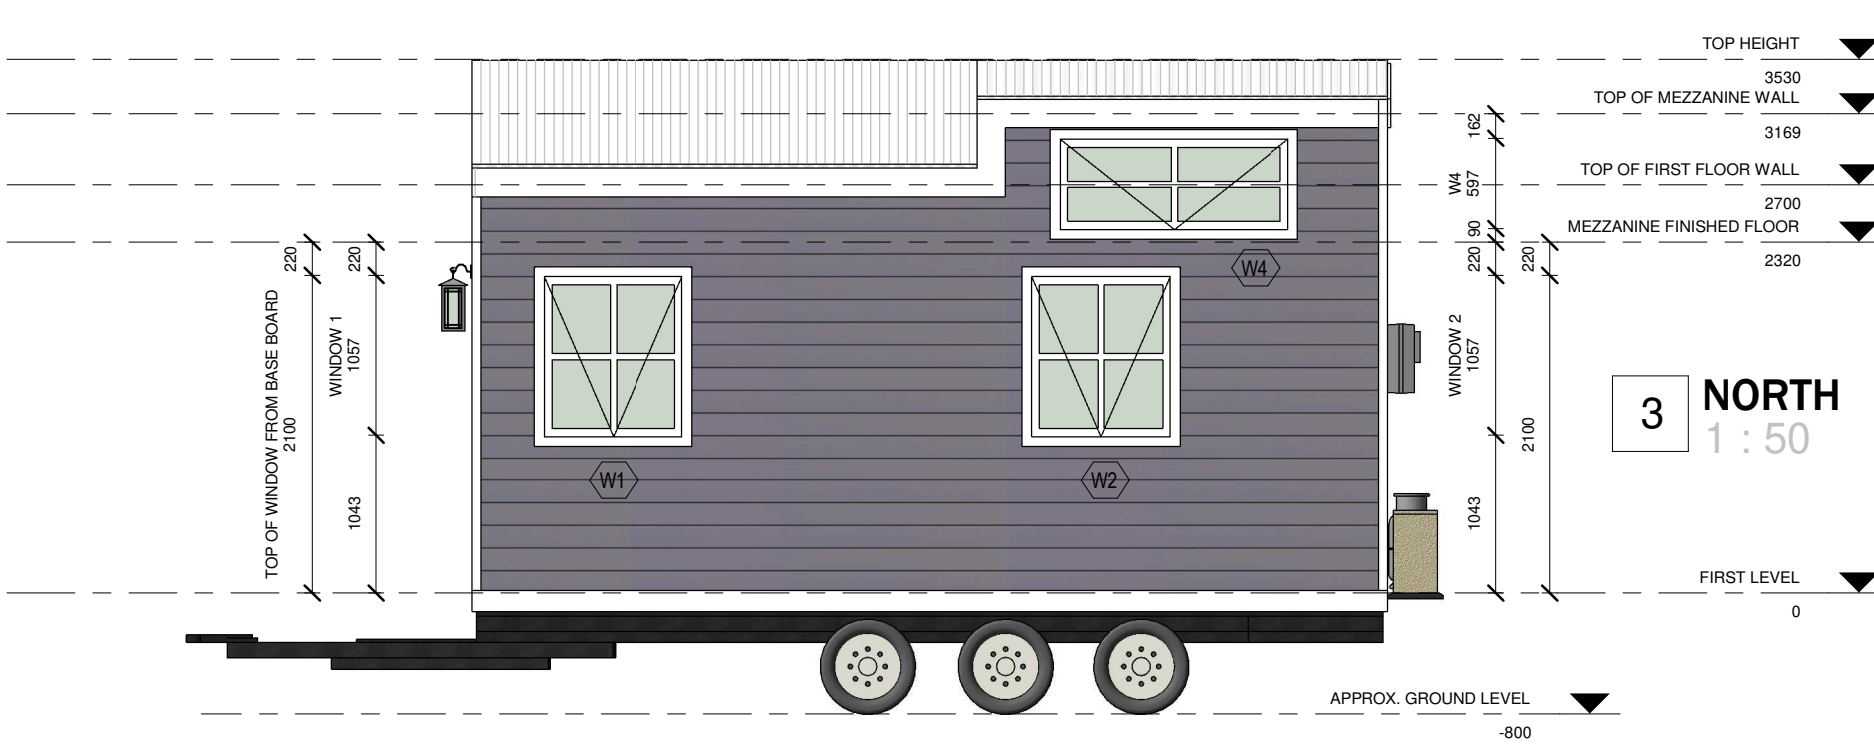



WINDOW SCHEDULE								
MARK	WINDOW TYPE	FRAME MATERIAL	FRAME COLOR	HEIGHT	WIDTH	SILL HEIGHT	INTERNAL ARCHITRAVE	EXTERNAL ARCHITRAVE
W1	COLONIAL AWNING	TIMBER	WHITE	1057	915	1043	35 x 12mm PRIMED MDF	35 x 12mm PRIMED MDF
W2	COLONIAL AWNING	TIMBER	WHITE	1057	915	1043	35 x 12mm PRIMED MDF	35 x 12mm PRIMED MDF
W3	COLONIAL AWNING	TIMBER	WHITE	597	610	1503	35 x 12mm PRIMED MDF	35 x 12mm PRIMED MDF
W4	COLONIAL AWNING	TIMBER	WHITE	597	1510	90	35 x 12mm PRIMED MDF	35 x 12mm PRIMED MDF
W5	COLONIAL AWNING	TIMBER	WHITE	1057	915	1043	35 x 12mm PRIMED MDF	35 x 12mm PRIMED MDF

DOOR SCHEDULE					
MARK	TYPE	MATERIAL	COLOR	HEIGHT	WIDTH
D1	COLONIAL SLIDING	TIMBER FRAME & GLASS PANEL	WHITE	2107	1566
D2	CAVITY SLIDER	SINGLE TIMBER PANEL	TIMBER NATURAL	2100	620

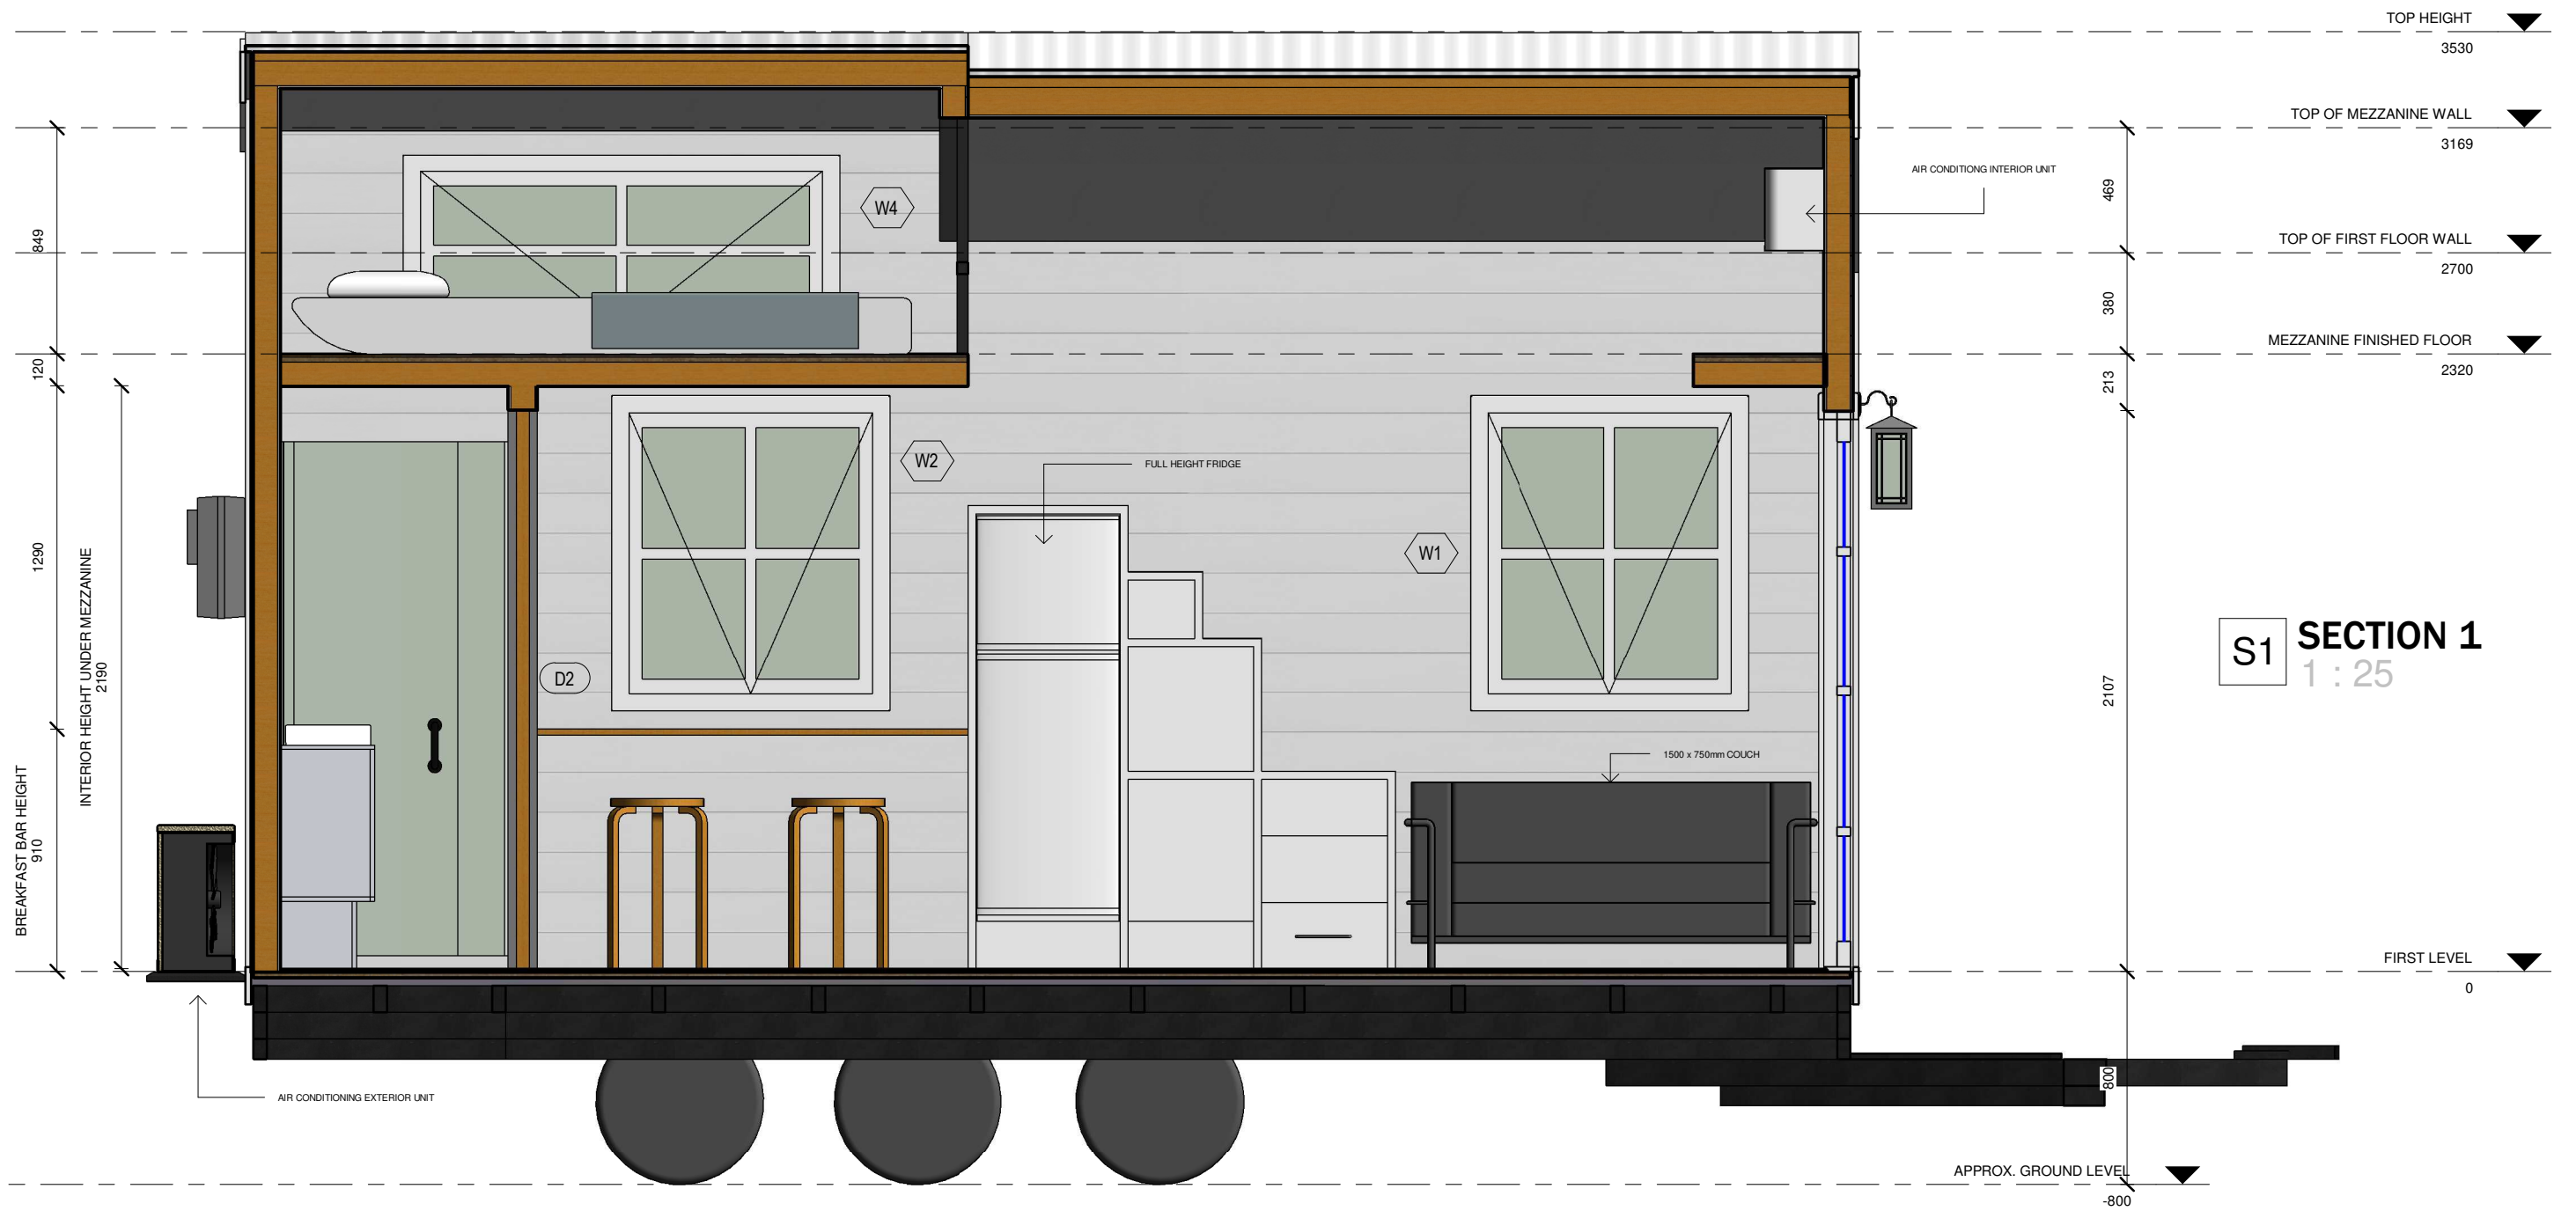

SCALE	THE HILLSIDE	NOTES	WHILE THE COLORS AND TEXTURES DEPICTED ON RENDERINGS AND PLANS ARE FAIR DEPICTIONS, THEY ARE FOR ILLUSTRATIVE PURPOSES ONLY, AND MAY NOT BE AN EXACT MATCH OF THE ACTUAL MATERIALS. PLANS DIMENSIONS & DETAILS MAY REASONABLY DIFFER FROM THE COMPLETED TINY HOME.	DRAWING TITLE	PROJECT N°	DATE	SHEET	HANGAN TINY HOMES
1 : 25				SECTION 1	REV00	4.06.2019	06	

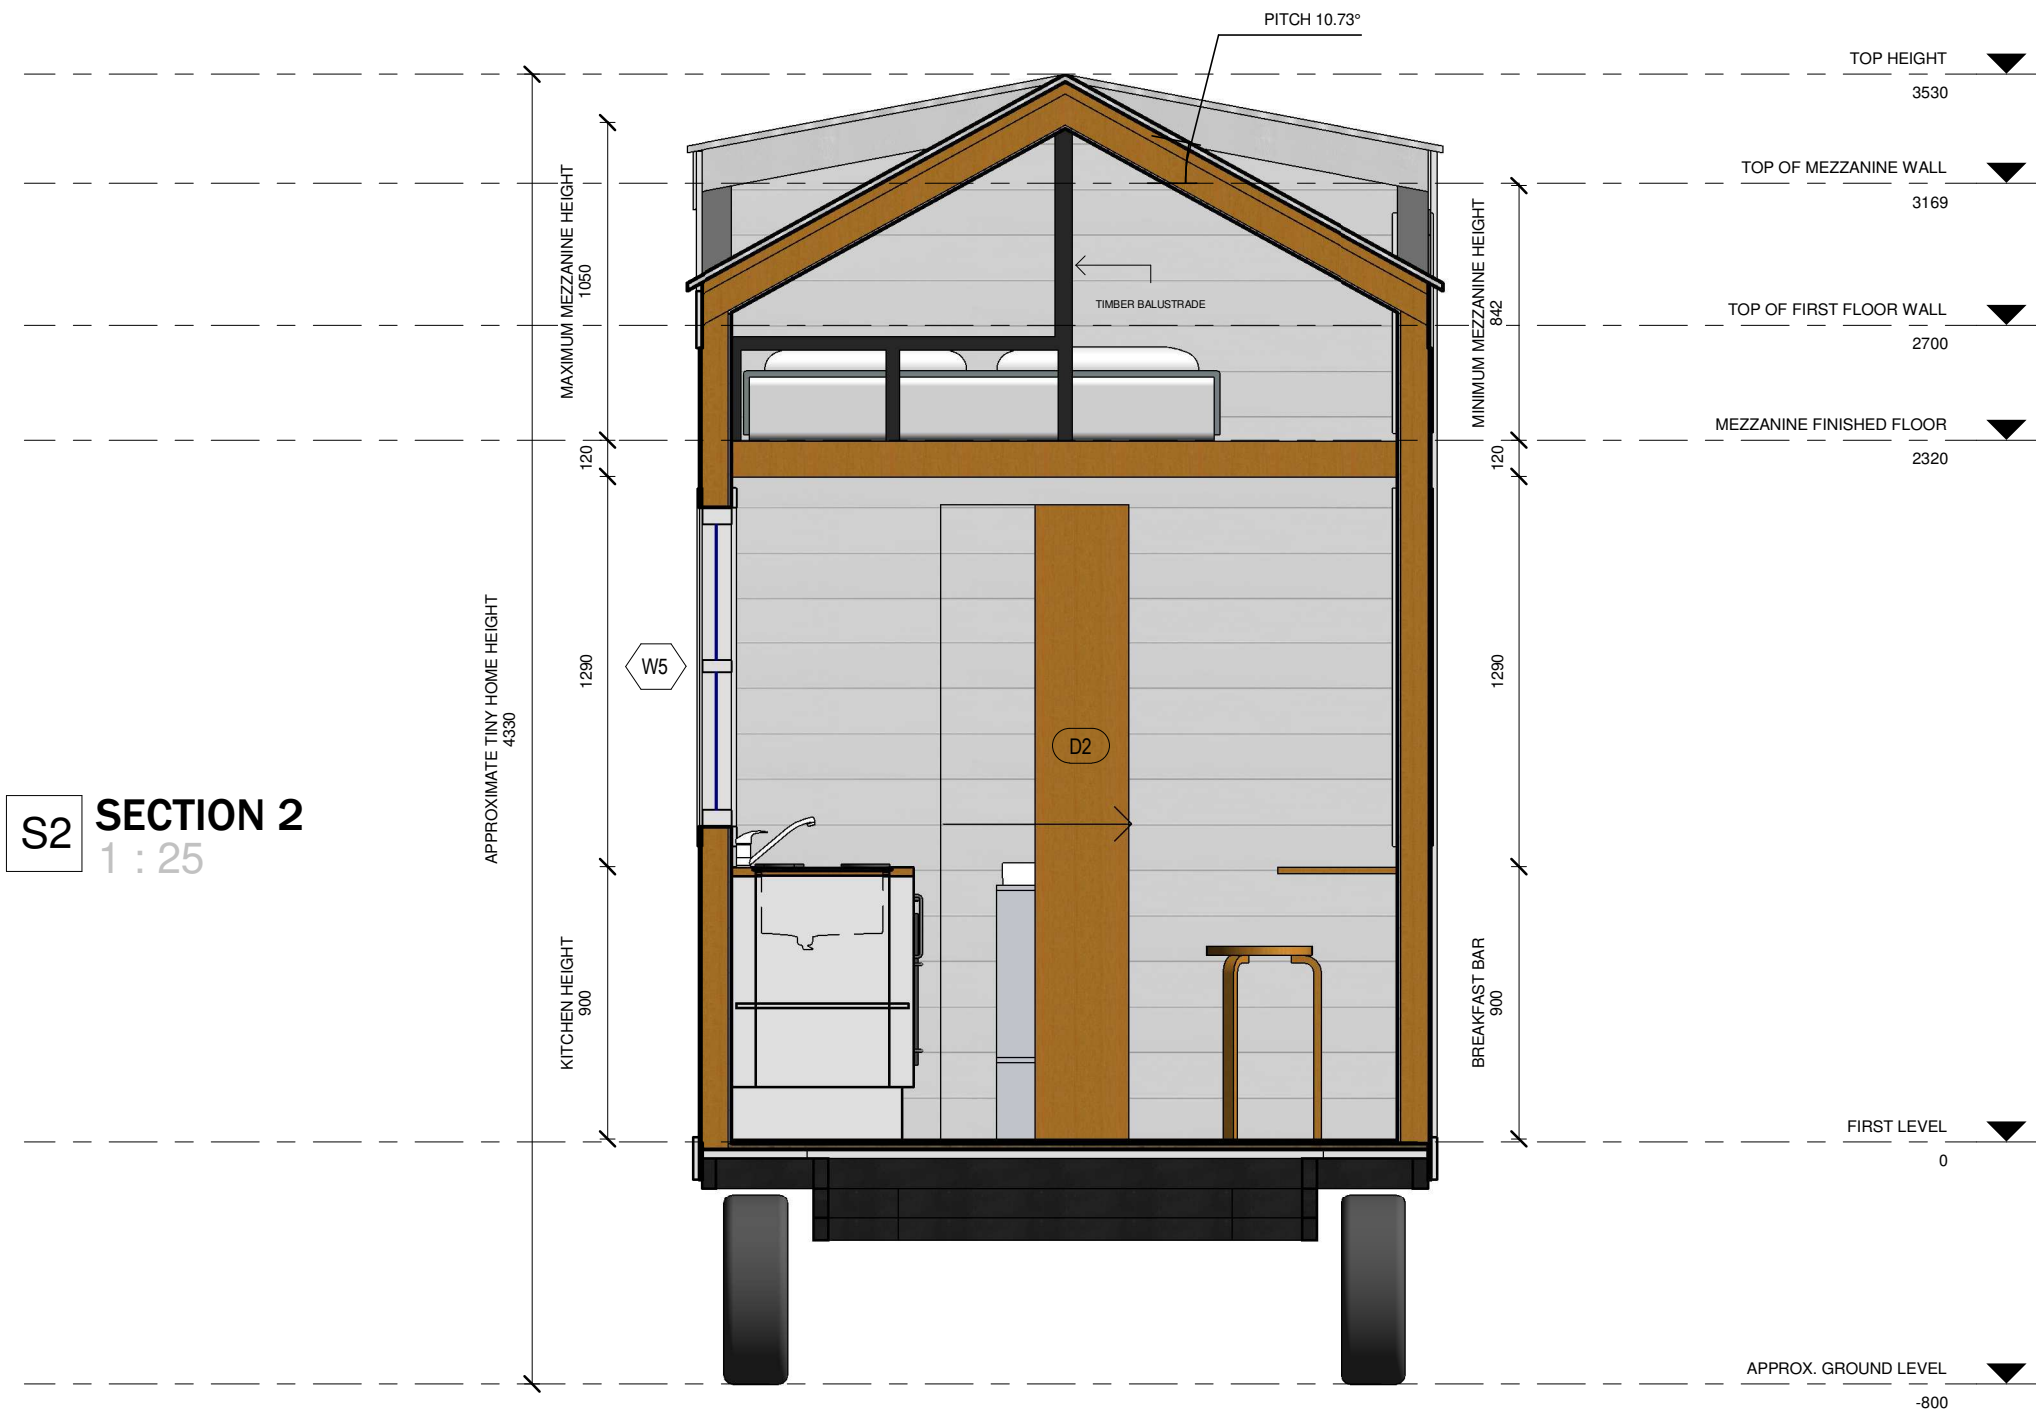

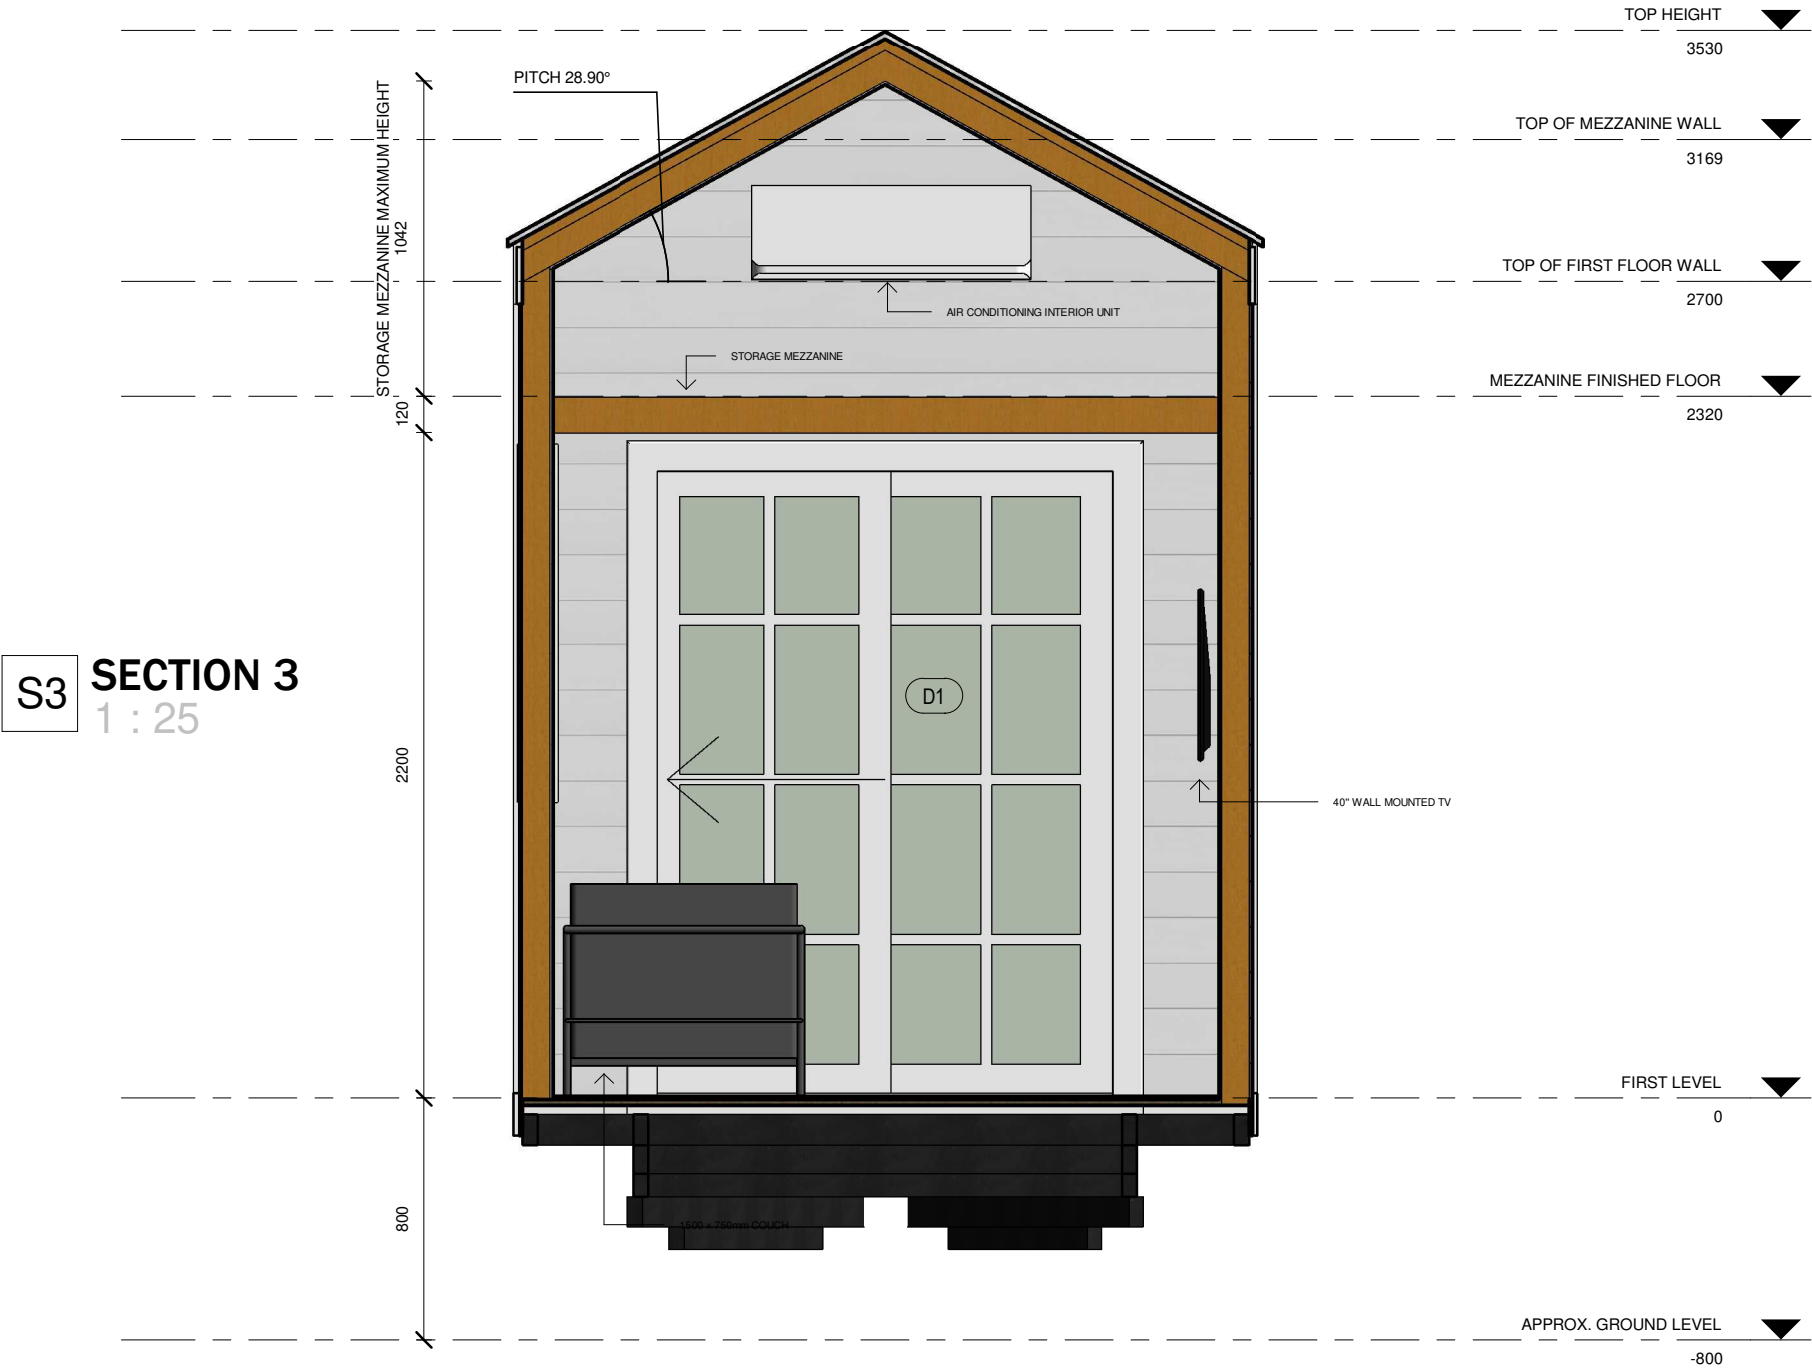





S4


SECTION 4

1 : 25

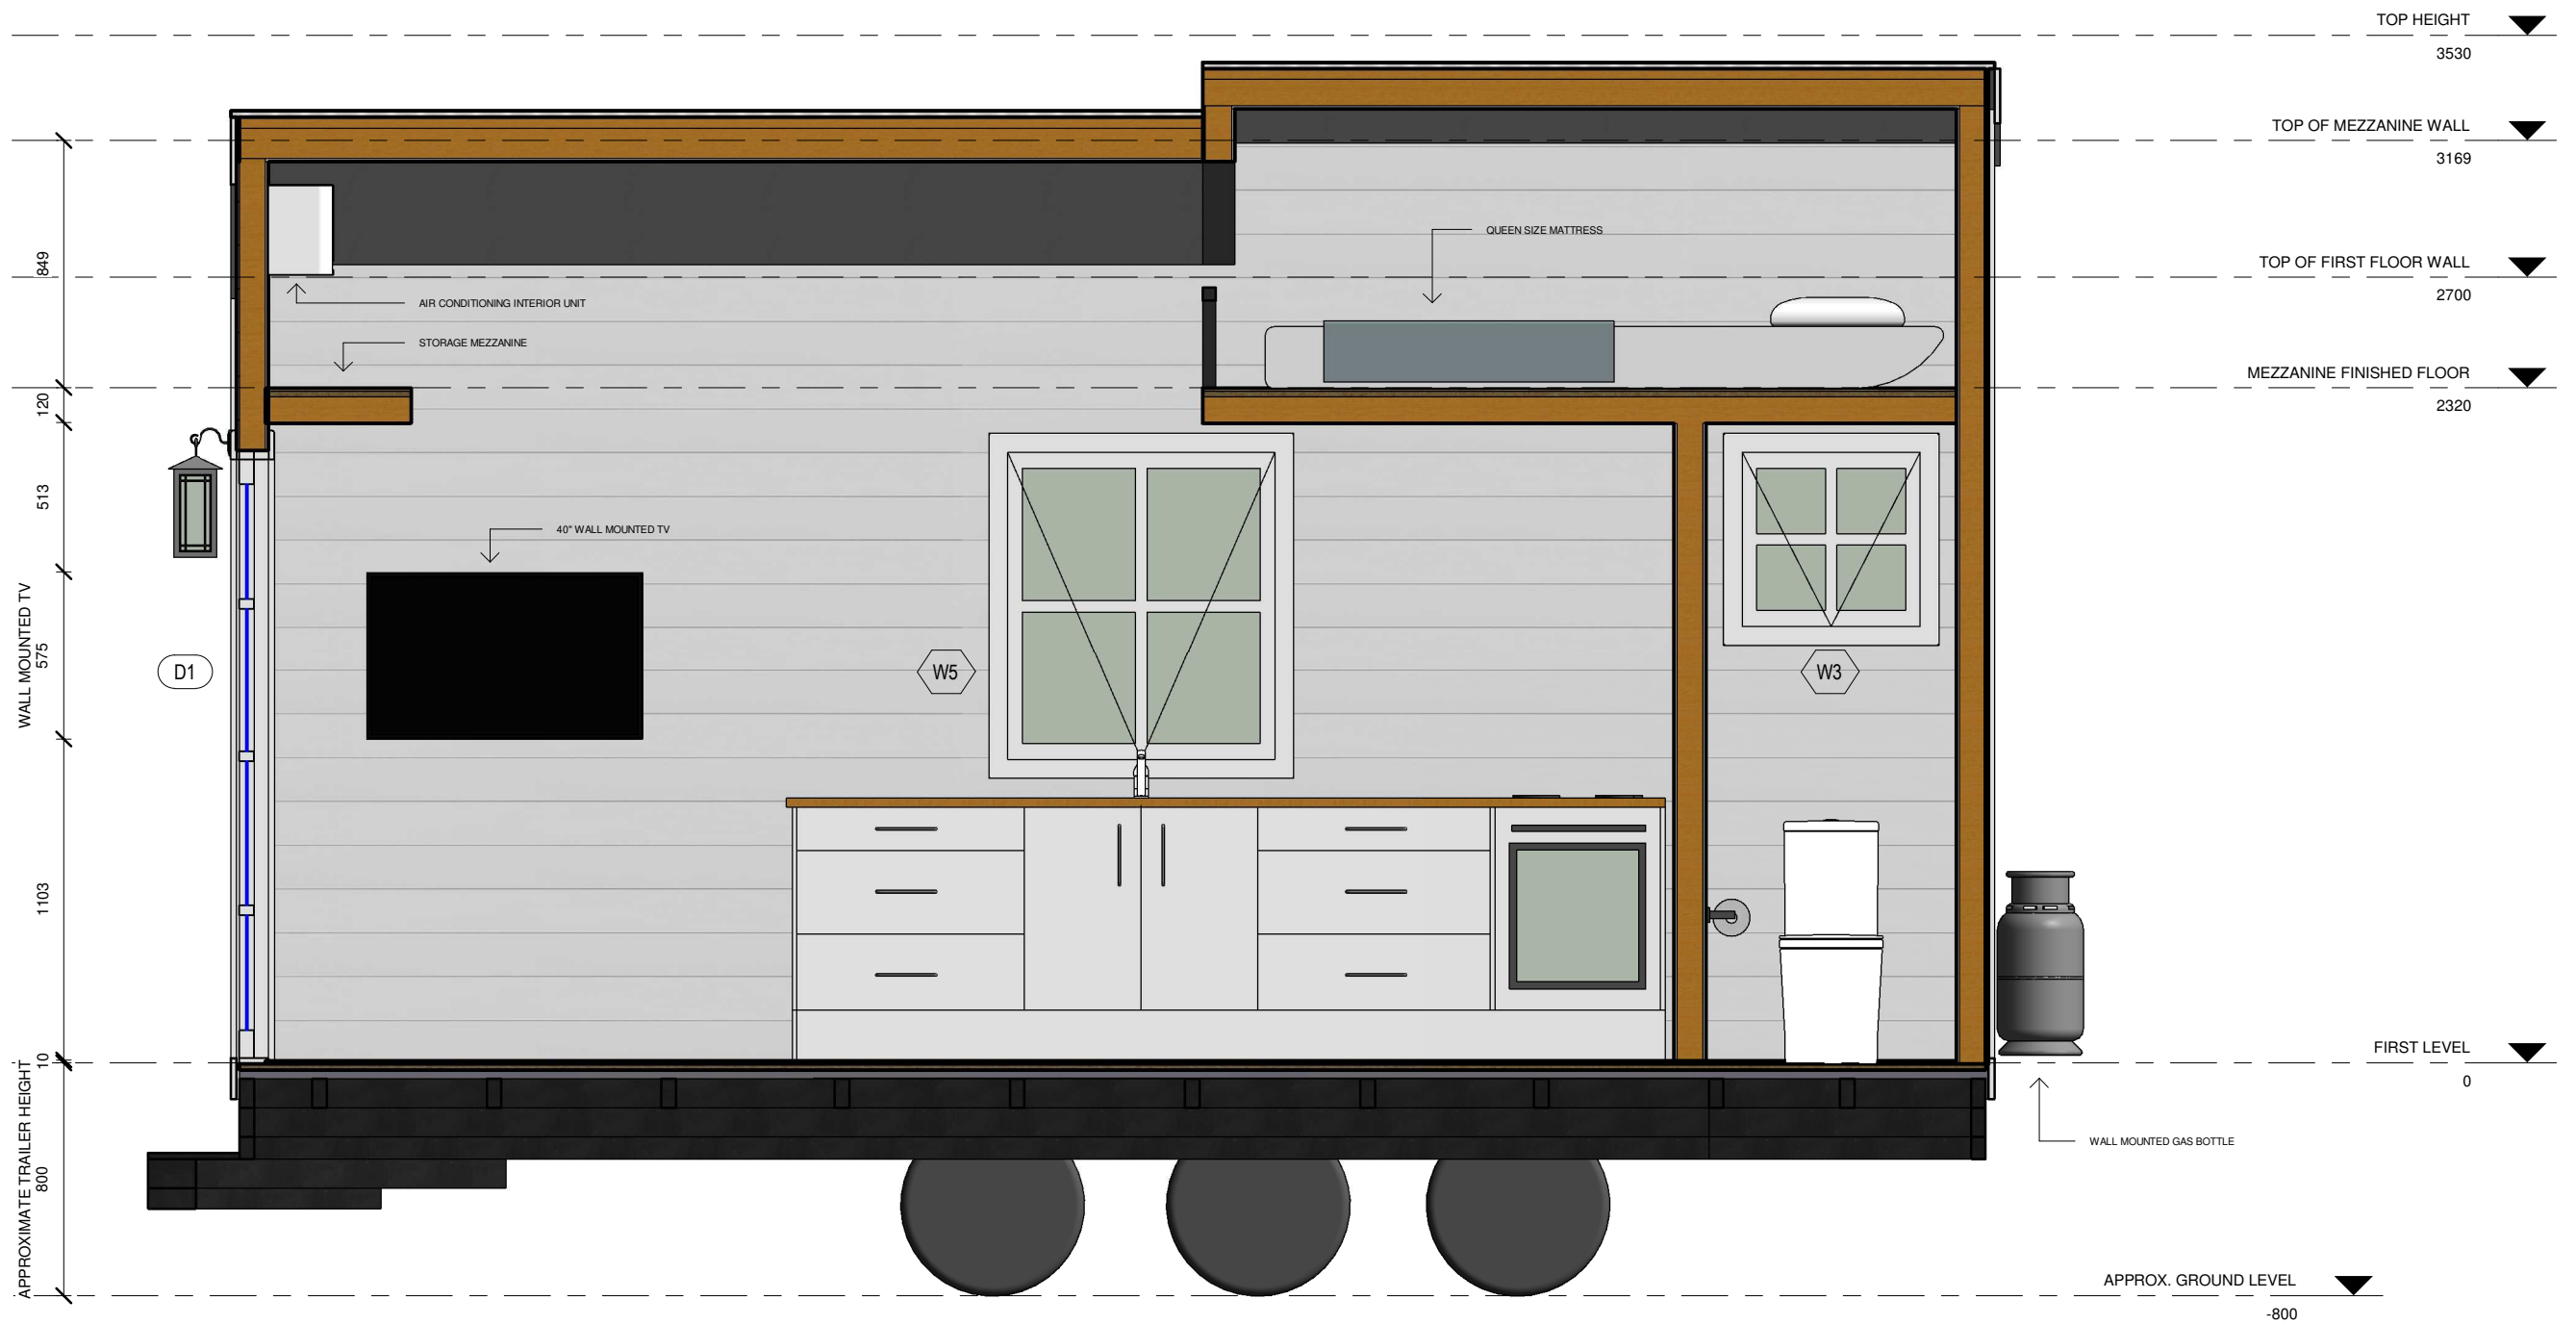

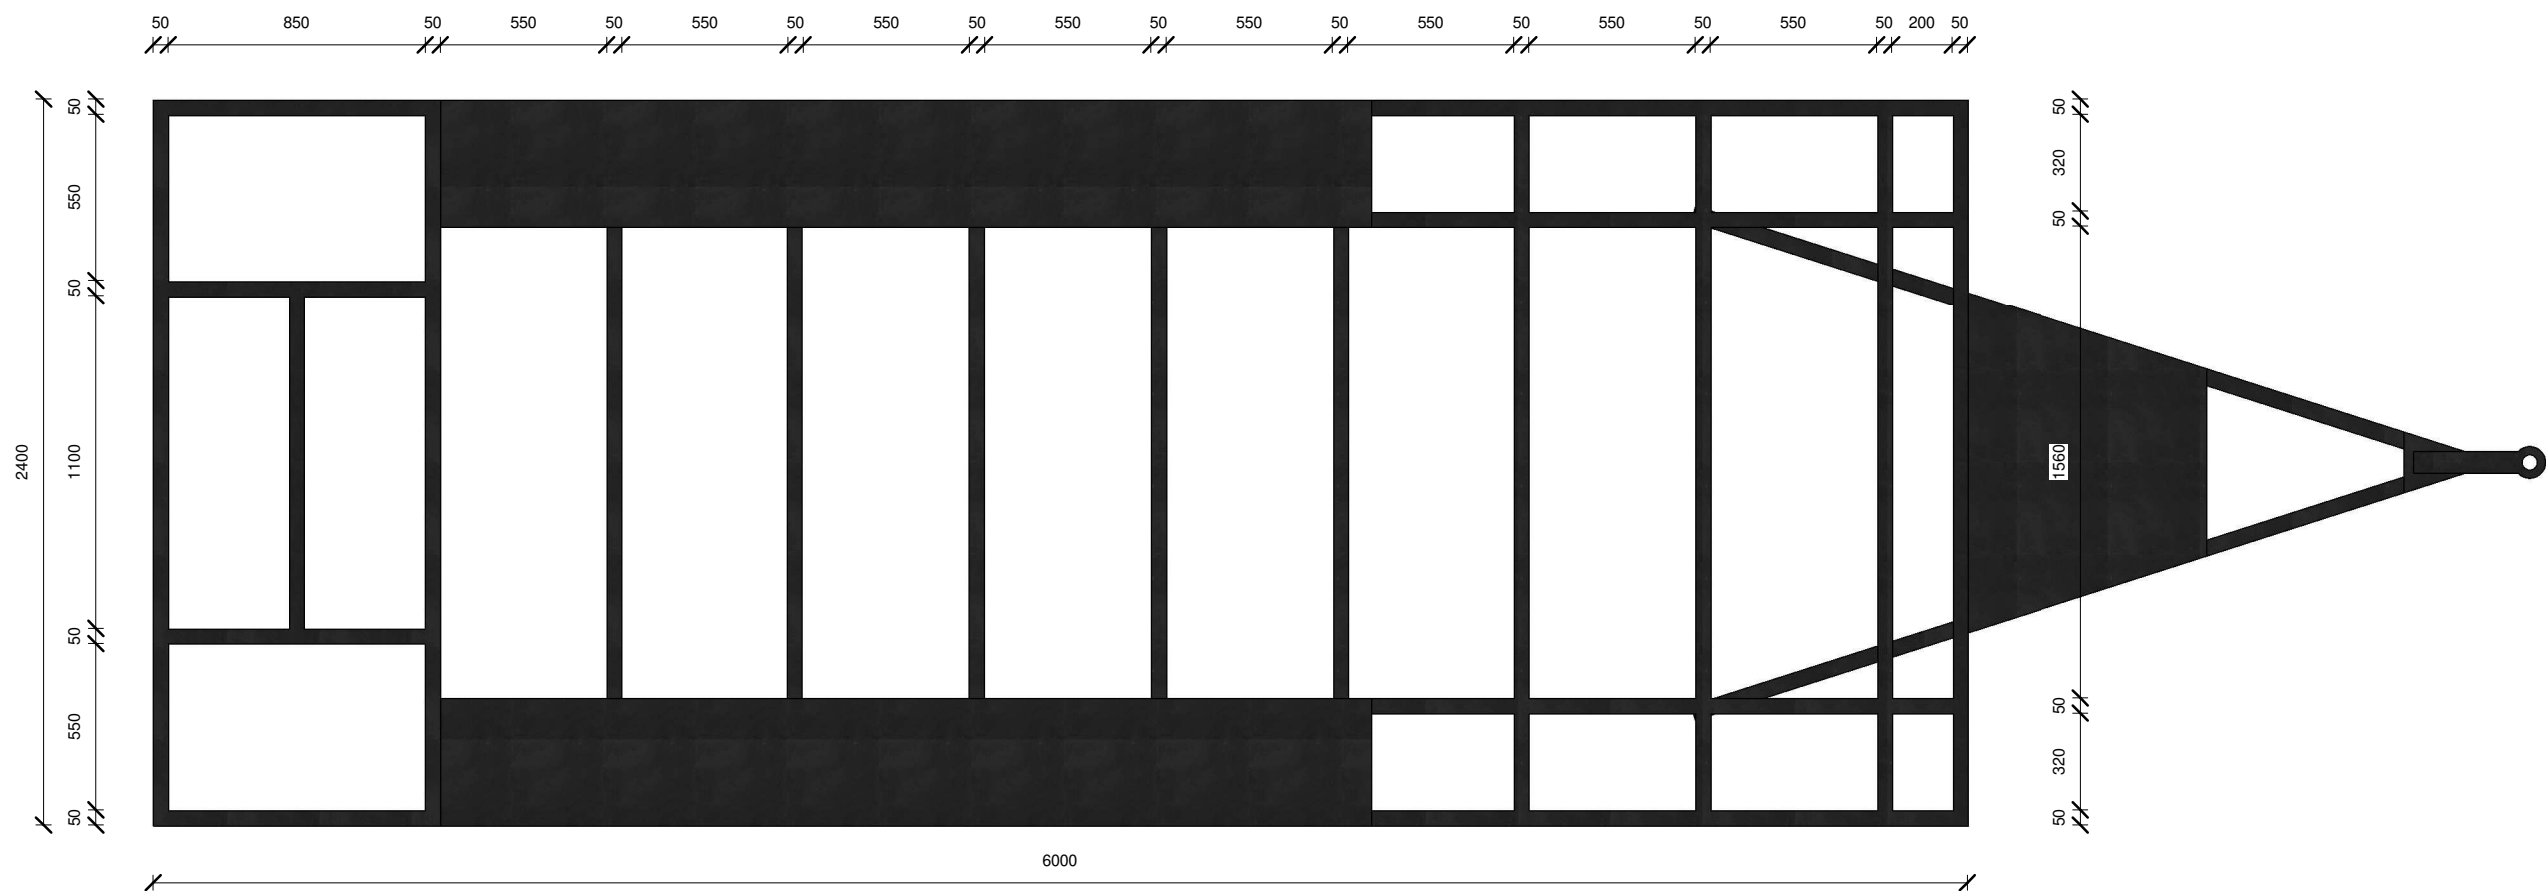

1 TRAILER PLAN  
1 : 25

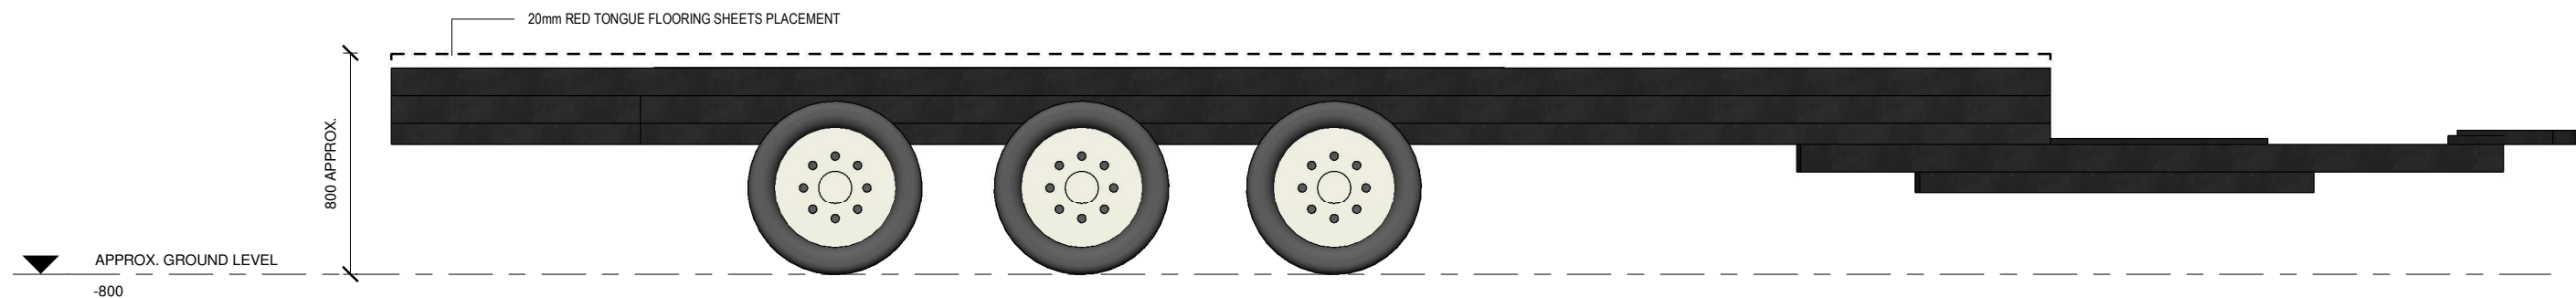

2 TRAILER ELEVATION  
1 : 25

SCALE	THE HILLSIDE	NOTES	DRAWING TITLE	PROJECT N°	DATE	SHEET	HANGAN TINY HOMES
1 : 25		WHILE THE COLORS AND TEXTURES DEPICTED ON RENDERINGS AND PLANS ARE FAIR DEPICTIONS, THEY ARE FOR ILLUSTRATIVE PURPOSES ONLY, AND MAY NOT BE AN EXACT MATCH OF THE ACTUAL MATERIALS. PLANS DIMENSIONS & DETAILS MAY REASONABLY DIFFER FROM THE COMPLETED TINY HOME.	TRAILER PLAN	REV00	4.06.2019	10	