



COLORBOND ROOF SHEETS, CUSTOMER TO CHOOSE COLOR

INTERNAL LINING, CUSTOMER TO CHOOSE FROM BUILDER'S RANGE

CLIP LOCK HANWOOD 7.5mm LAMINATE FLOORING

RED TONGUE FLOORING SHEET


2.5m WIDE SLIDING DOOR

WEATHERTEX SHEETS, CUSTOMER TO CHOOSE COLOR AND STYLE

CUSTOM DESIGNED 8 x 2.4m TRIAL AXLE REGISTERED TRAILER WITH ELECTRIC BRAKES AND PINTLE HOOK HITCH



TINY HOUSE

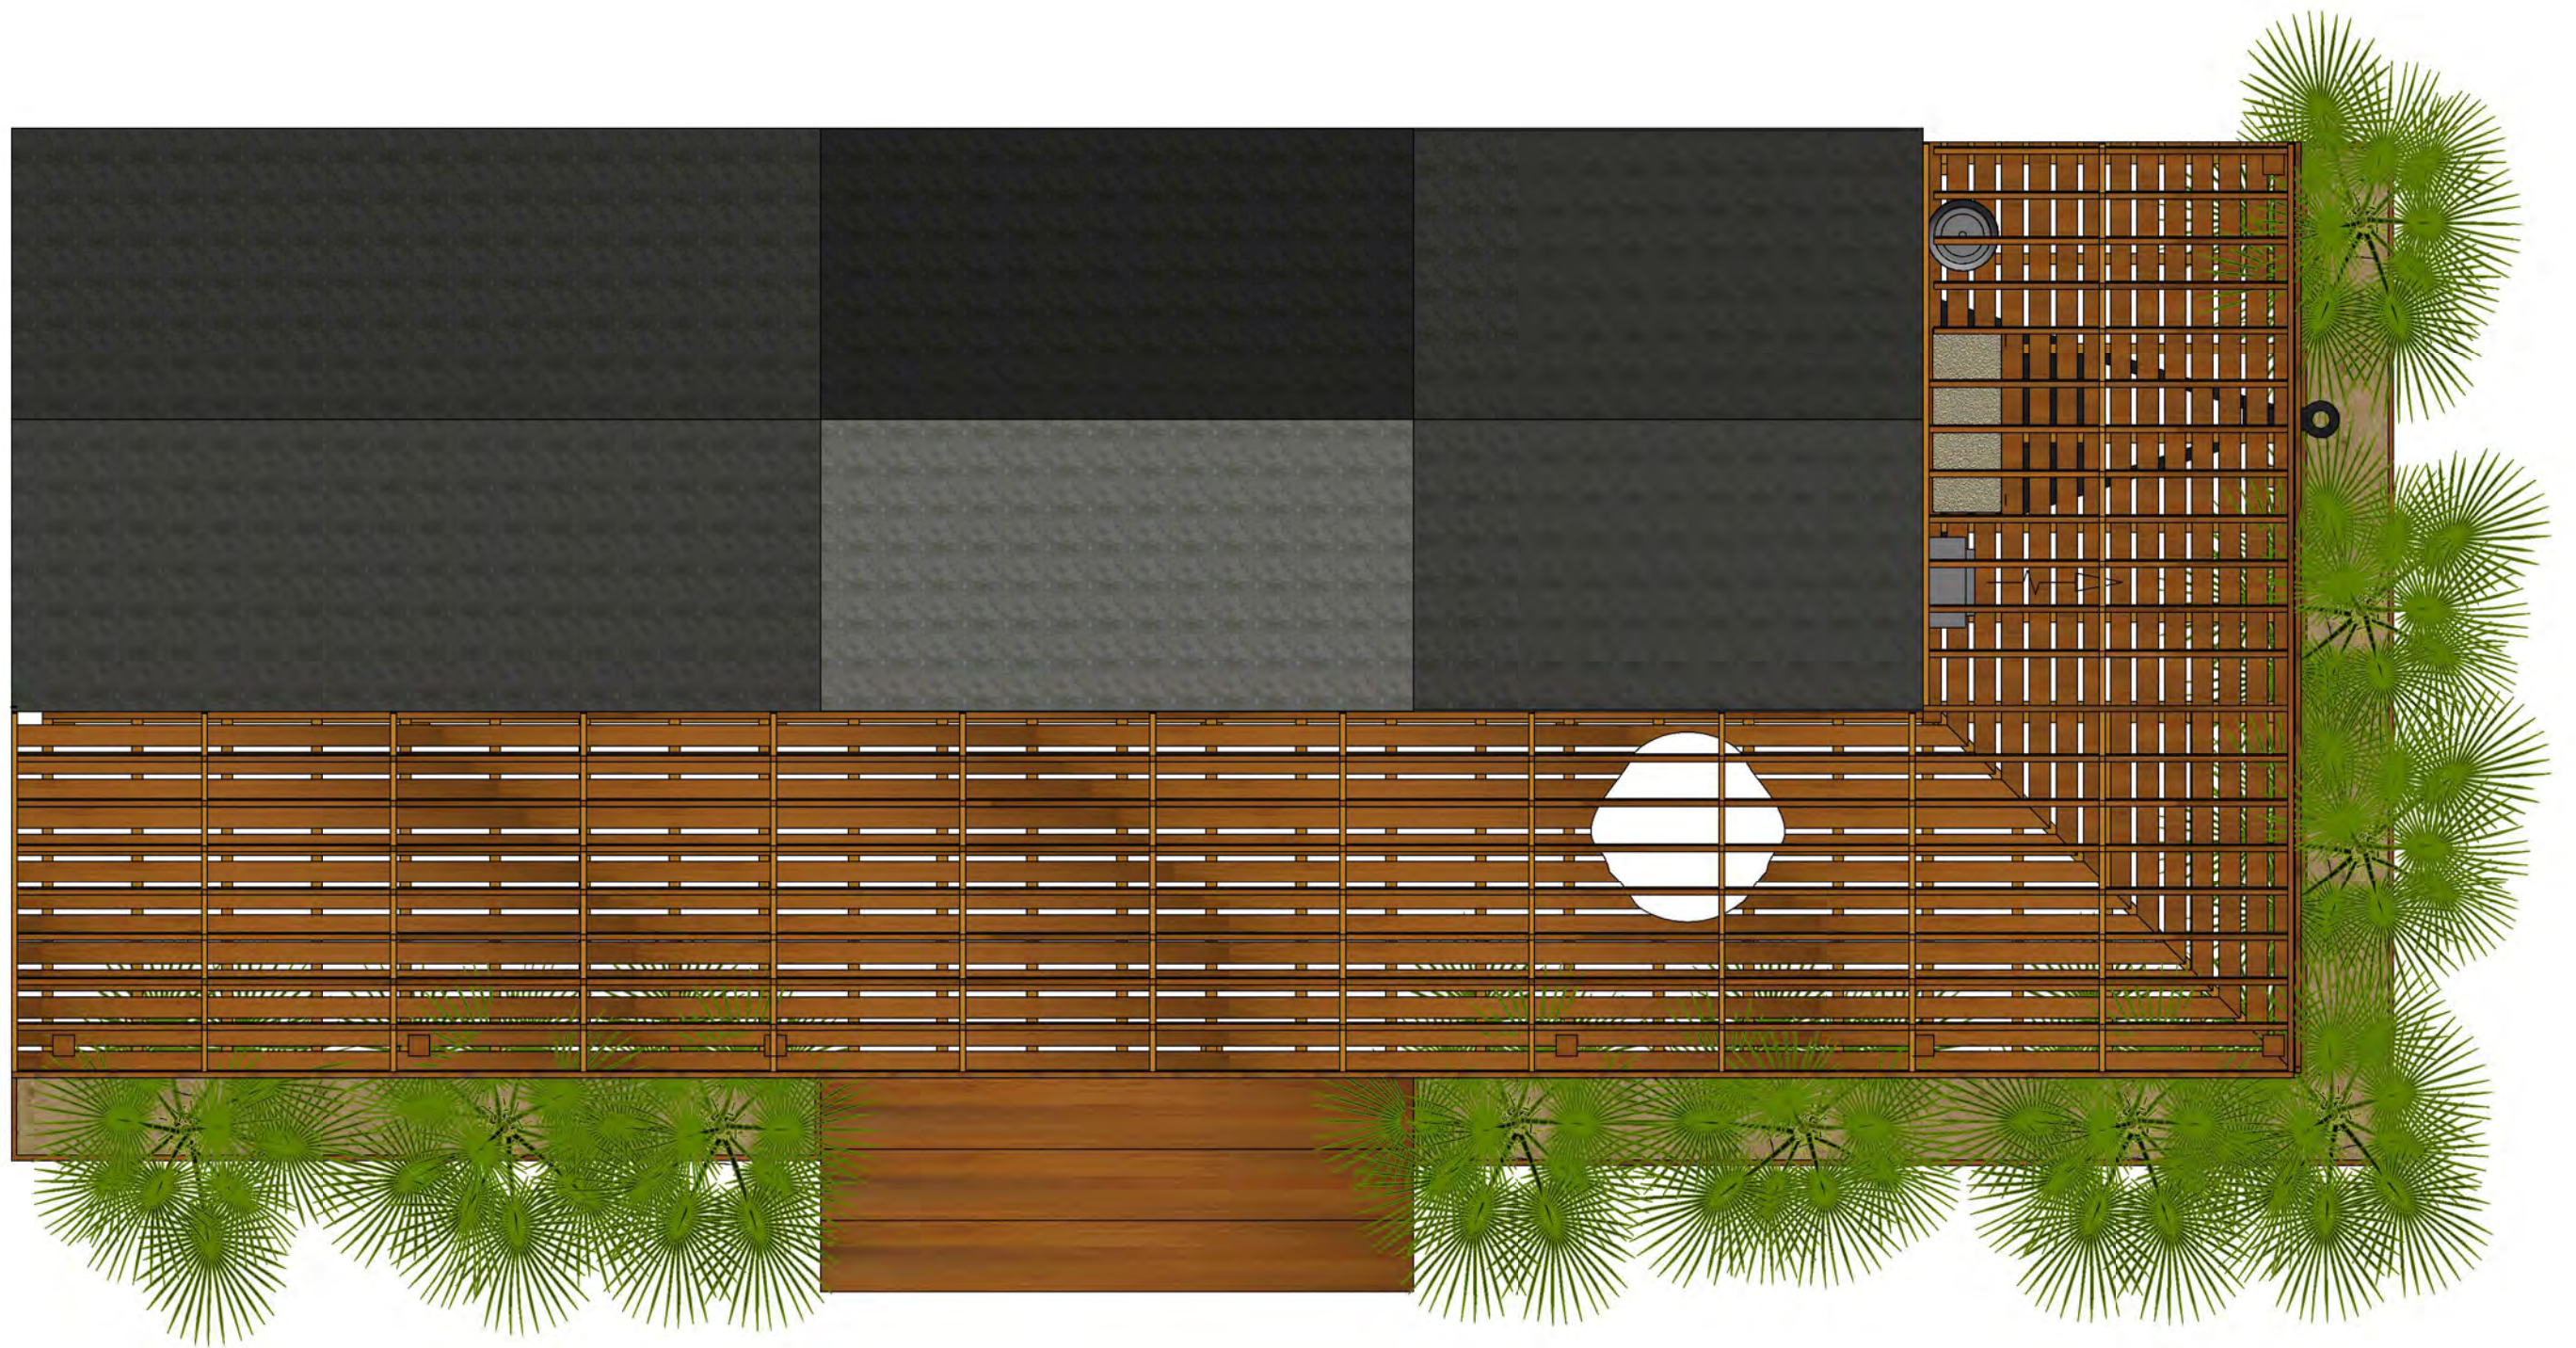



1 TOP HEIGHT
1 : 30



1 **FIRST LEVEL**
1 : 25



1 MEZZANINE FINISHED FLOOR
1 : 25

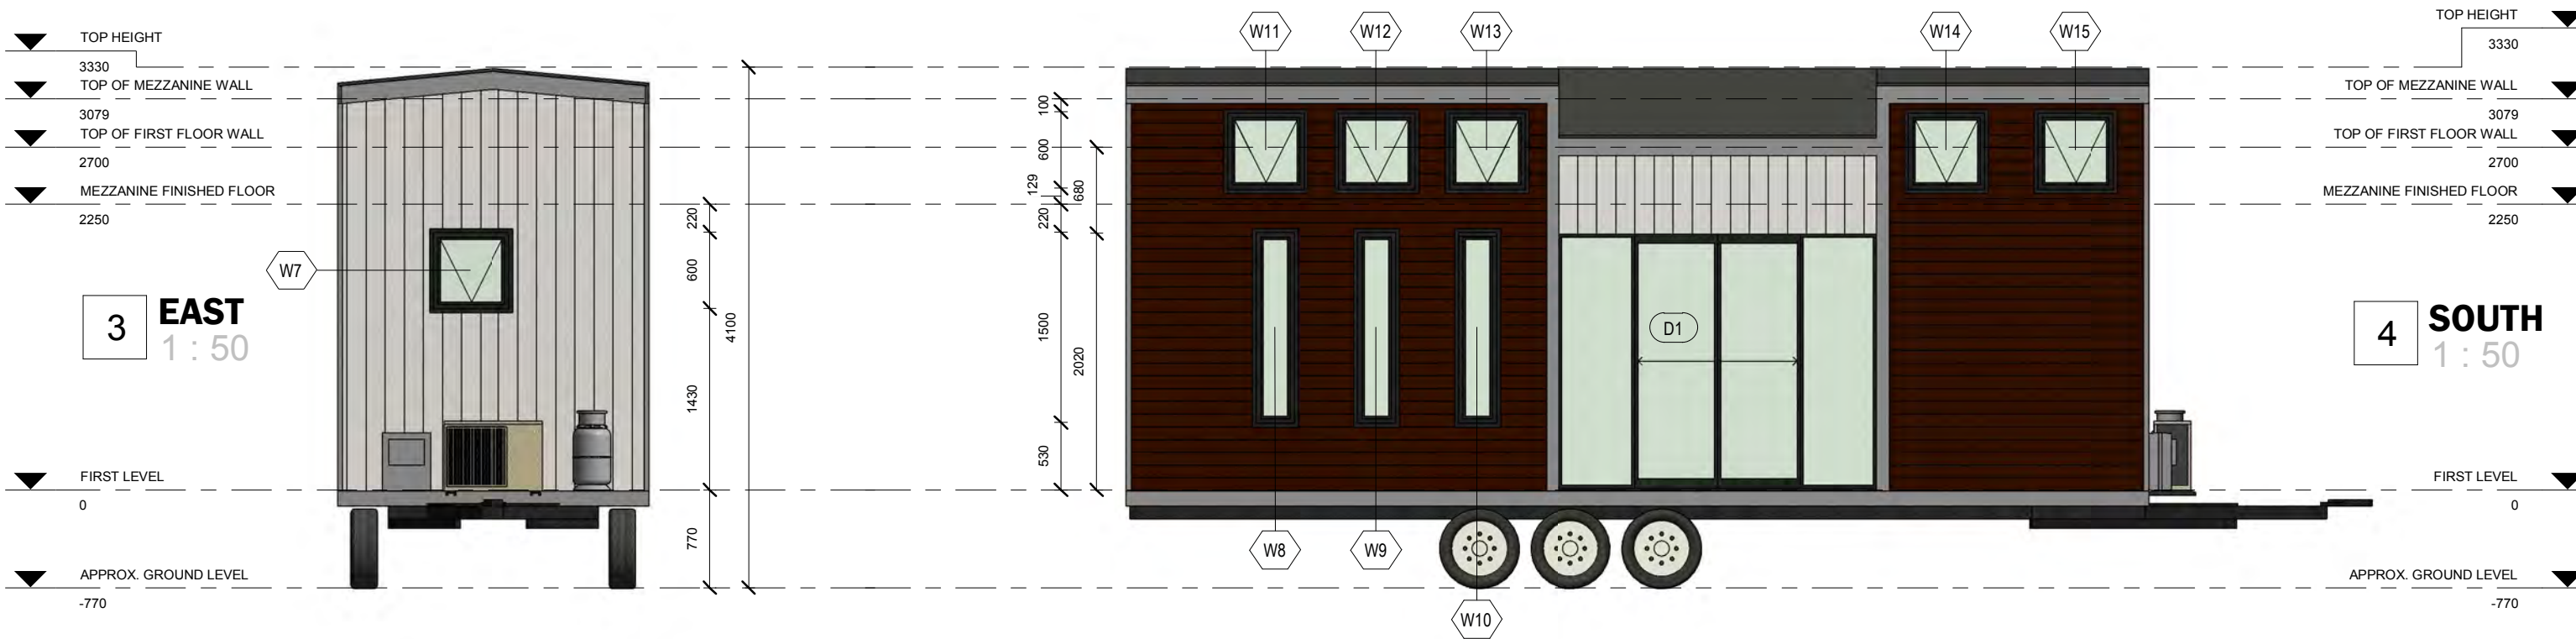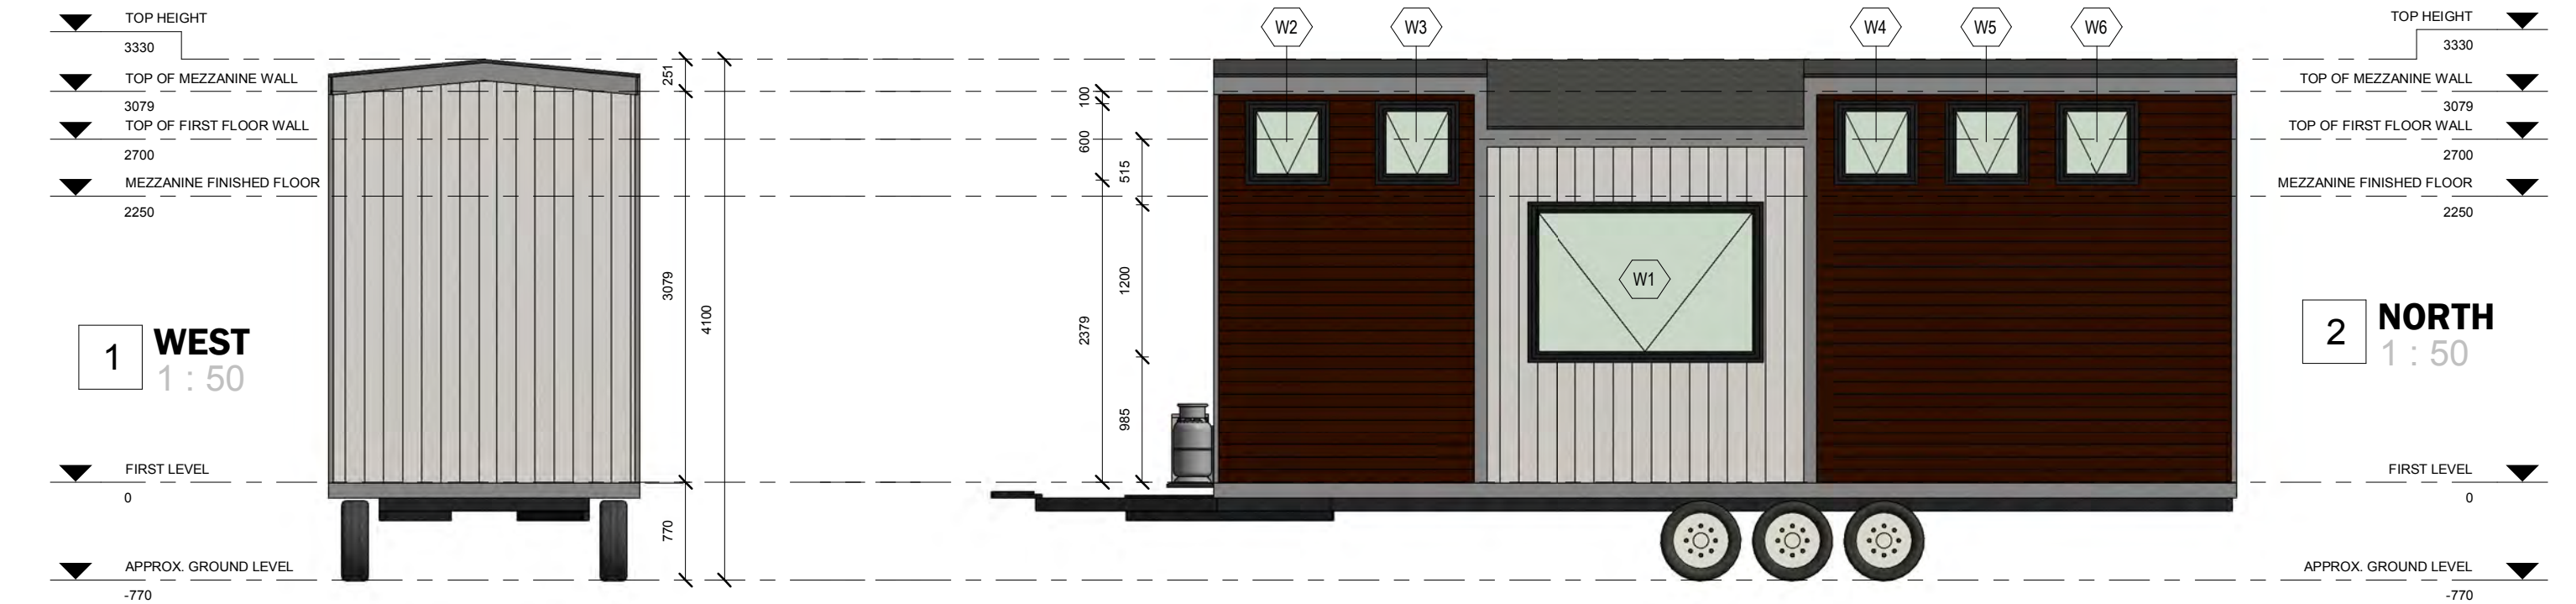



WINDOW SCHEDULE					
MARK	WINDOW TYPE	MATERIAL	HEIGHT	WIDTH	SILL HEIGHT
W1	AWNING	ALUMINUM, BLACK	1200	1800	985
W2	AWNING	ALUMINUM, BLACK	600	600	99
W3	AWNING	ALUMINUM, BLACK	600	600	99
W4	AWNING	ALUMINUM, BLACK	600	600	99
W5	AWNING	ALUMINUM, BLACK	600	600	99
W6	AWNING	ALUMINUM, BLACK	600	600	99
W7	AWNING	ALUMINUM, BLACK	600	600	1400
W8	FIXED	ALUMINUM, BLACK	1500	300	500
W9	FIXED	ALUMINUM, BLACK	1500	300	500
W10	FIXED	ALUMINUM, BLACK	1500	300	500
W11	AWNING	ALUMINUM, BLACK	600	600	99
W12	AWNING	ALUMINUM, BLACK	600	600	99
W13	AWNING	ALUMINUM, BLACK	600	600	99
W14	AWNING	ALUMINUM, BLACK	600	600	99
W15	AWNING	ALUMINUM, BLACK	600	600	99

DOOR SCHEDULE				
MARK	DESCRIPTION	MATERIAL	HEIGHT	WIDTH
D1	SLIDING	GLASS PANELS	2000	2500
D3	SLIDING		2000	620

Grand total: 2


1 **SECTION 1**
1 : 25

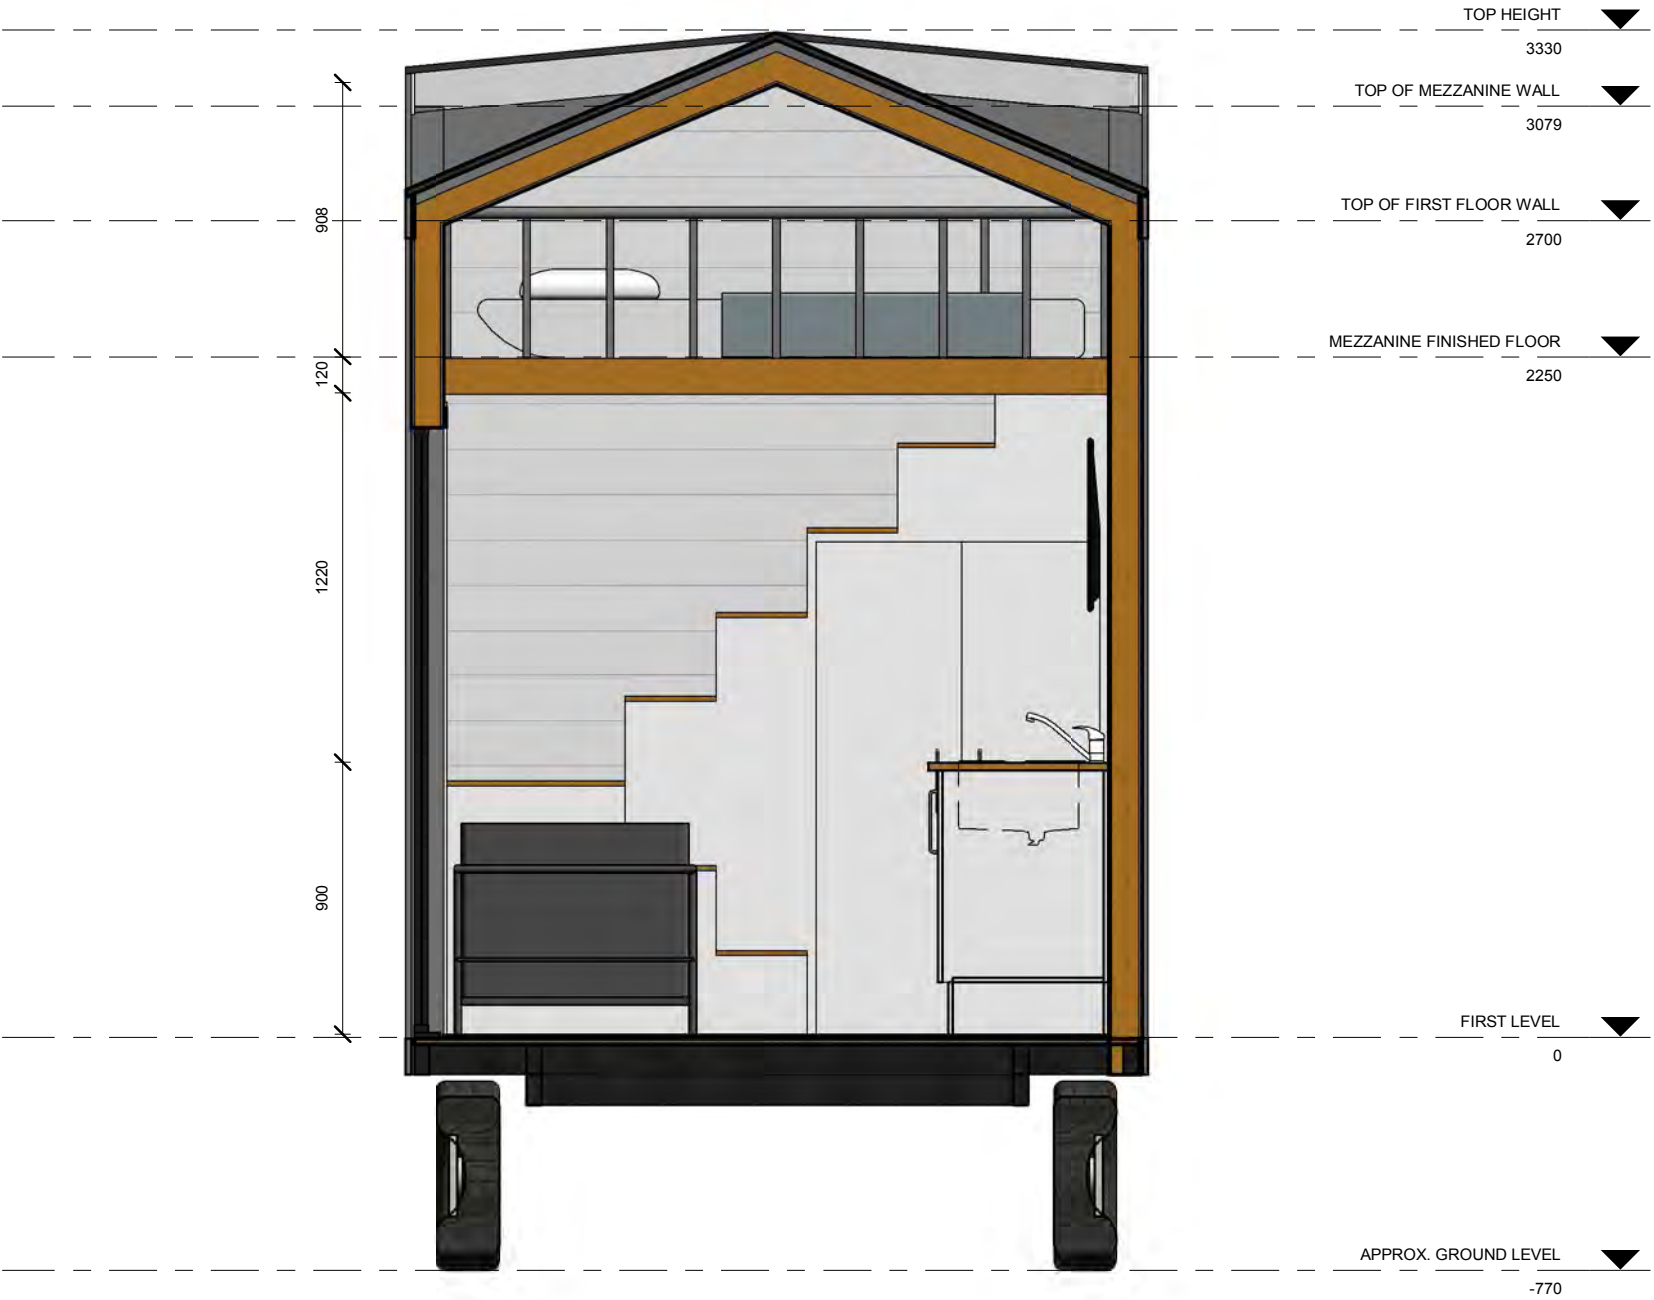


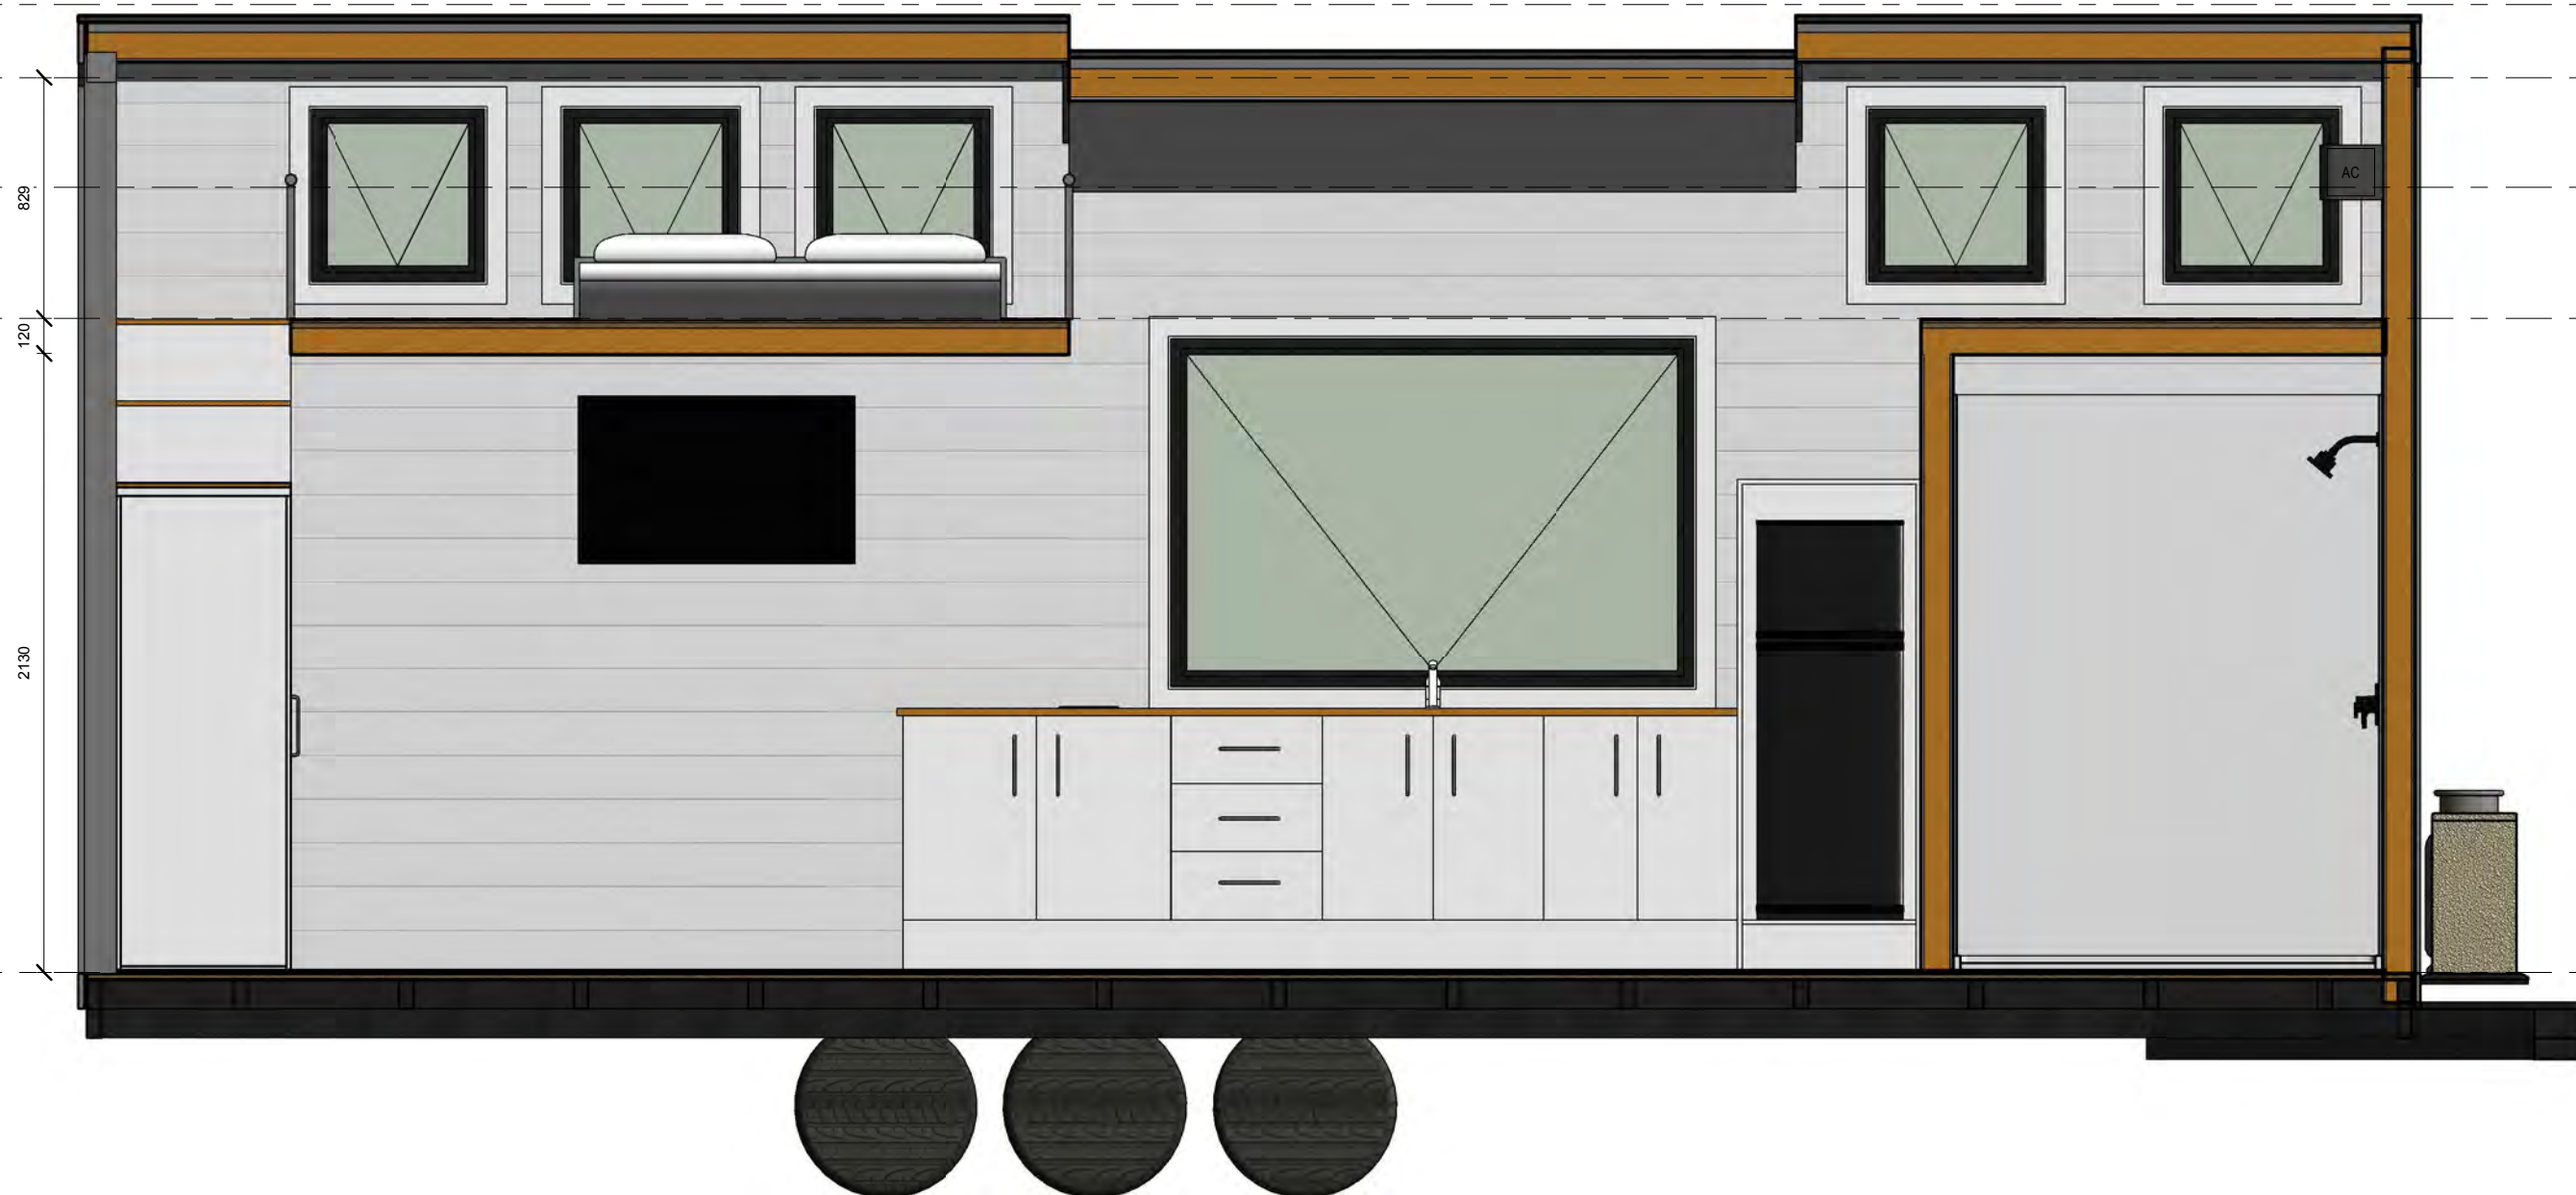


2 SECTION 2
1 : 25

3 **SECTION 3**
1 : 25

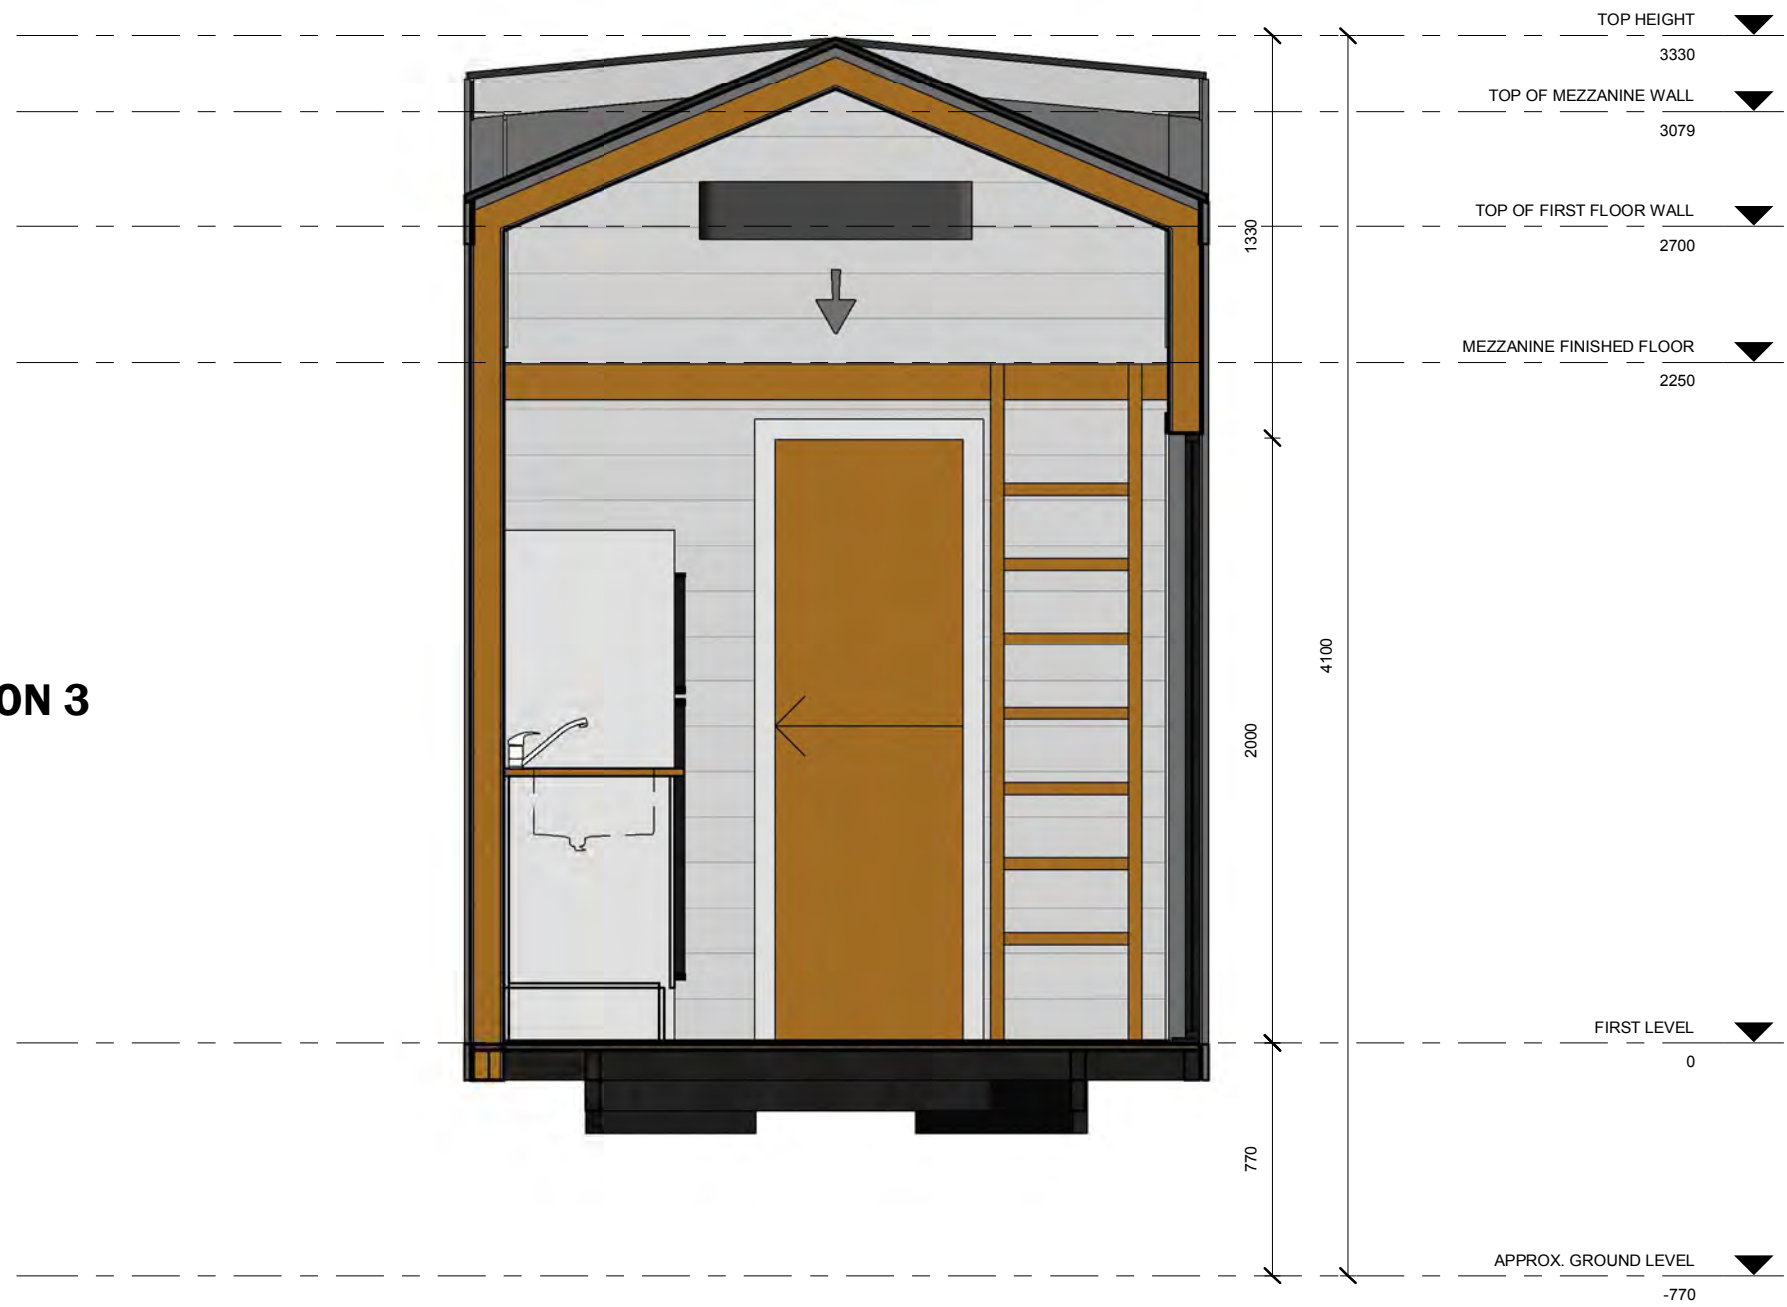

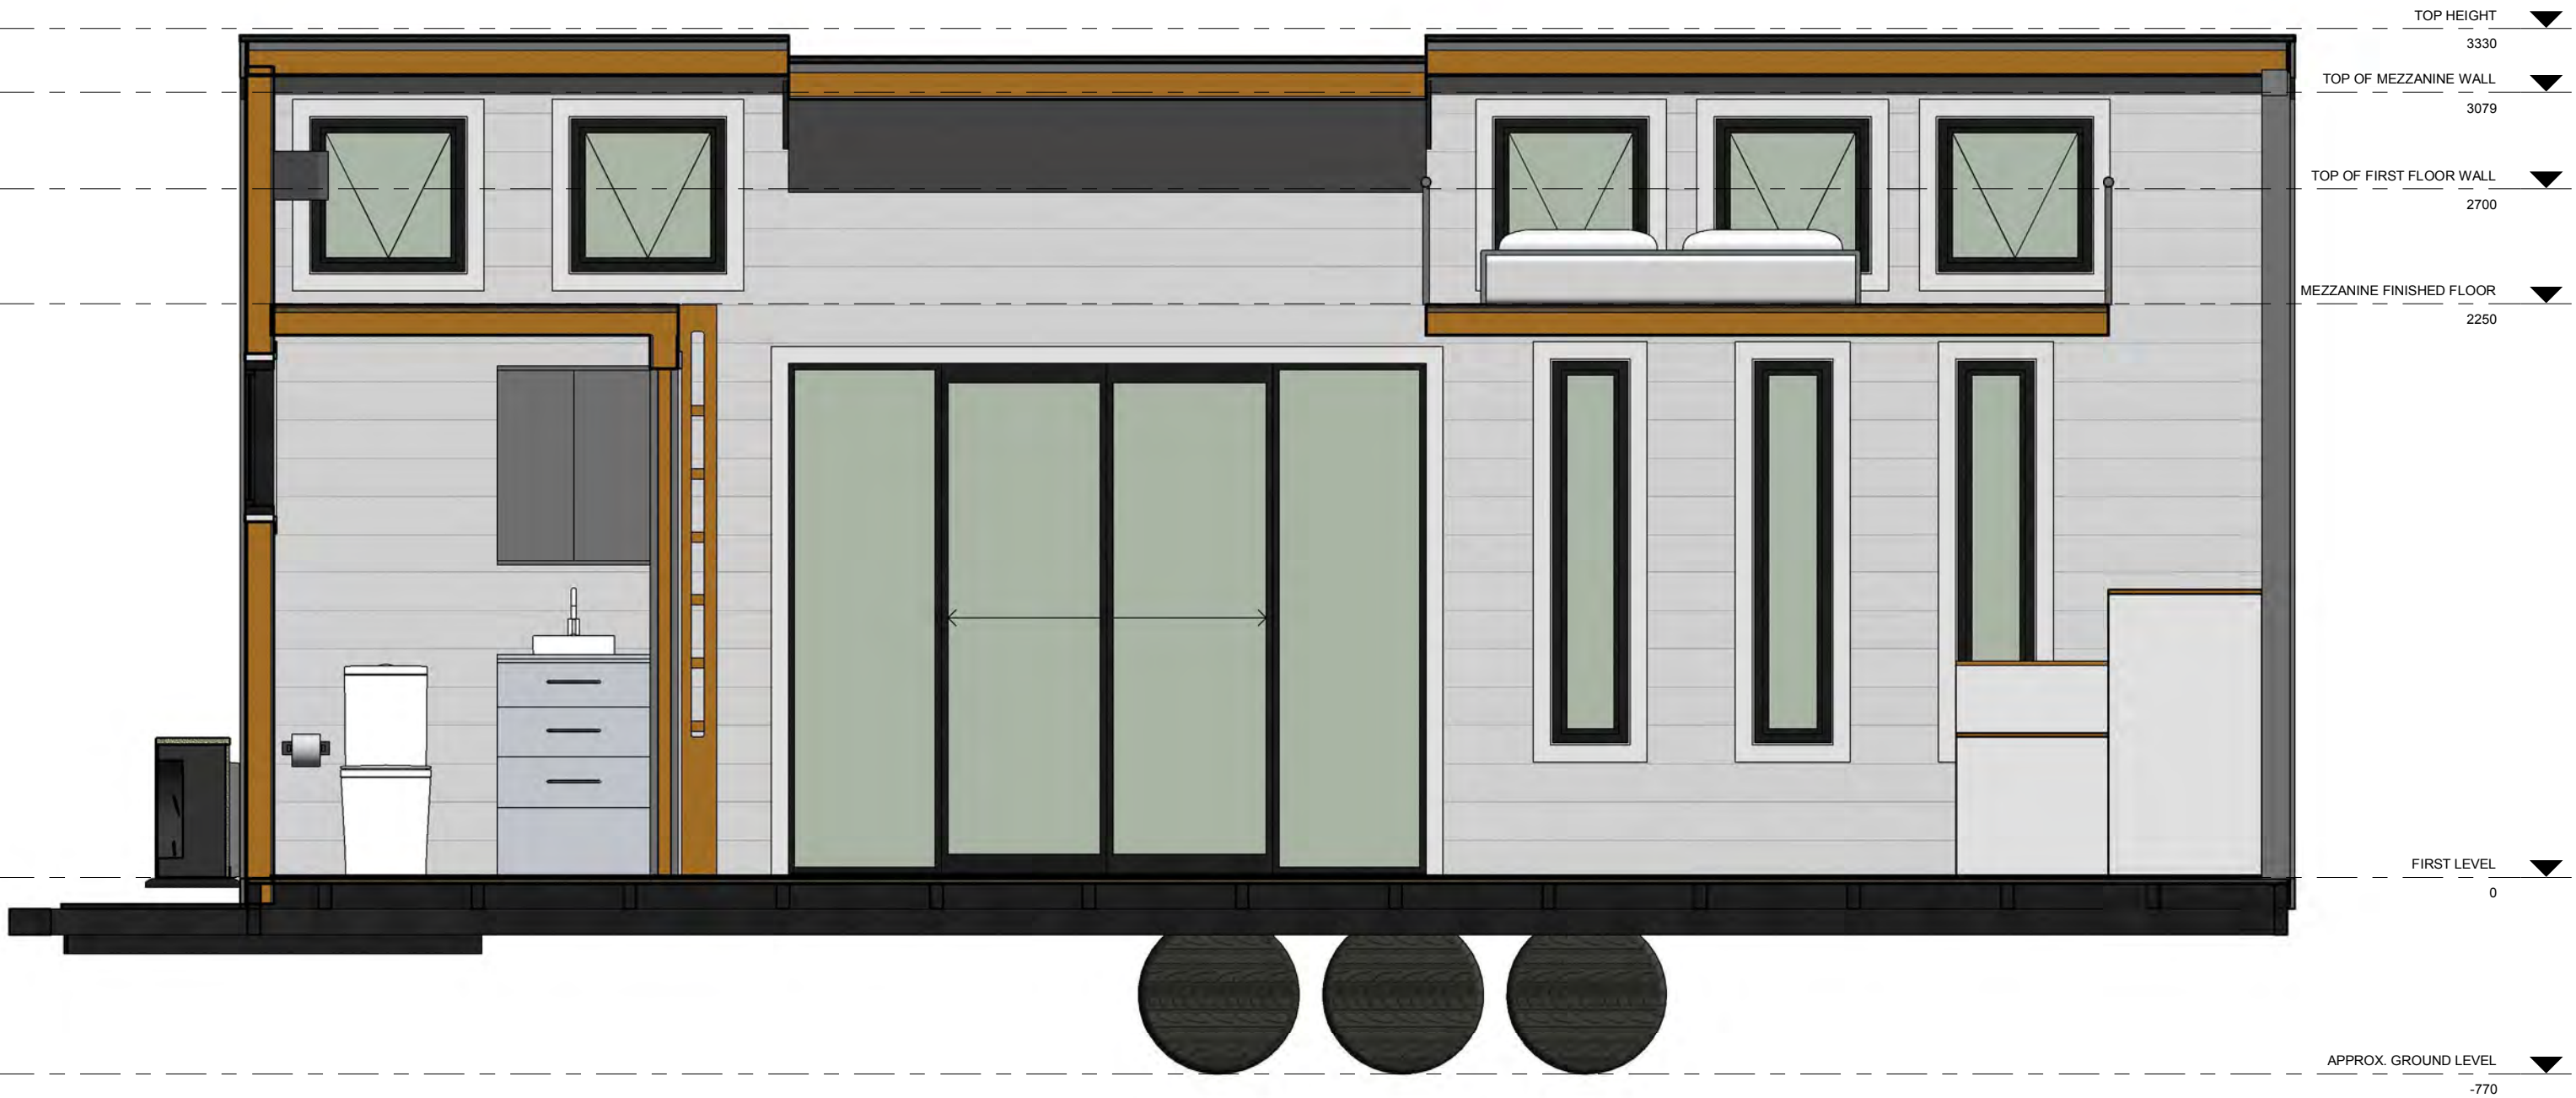

4 **SECTION 4**
1 : 25

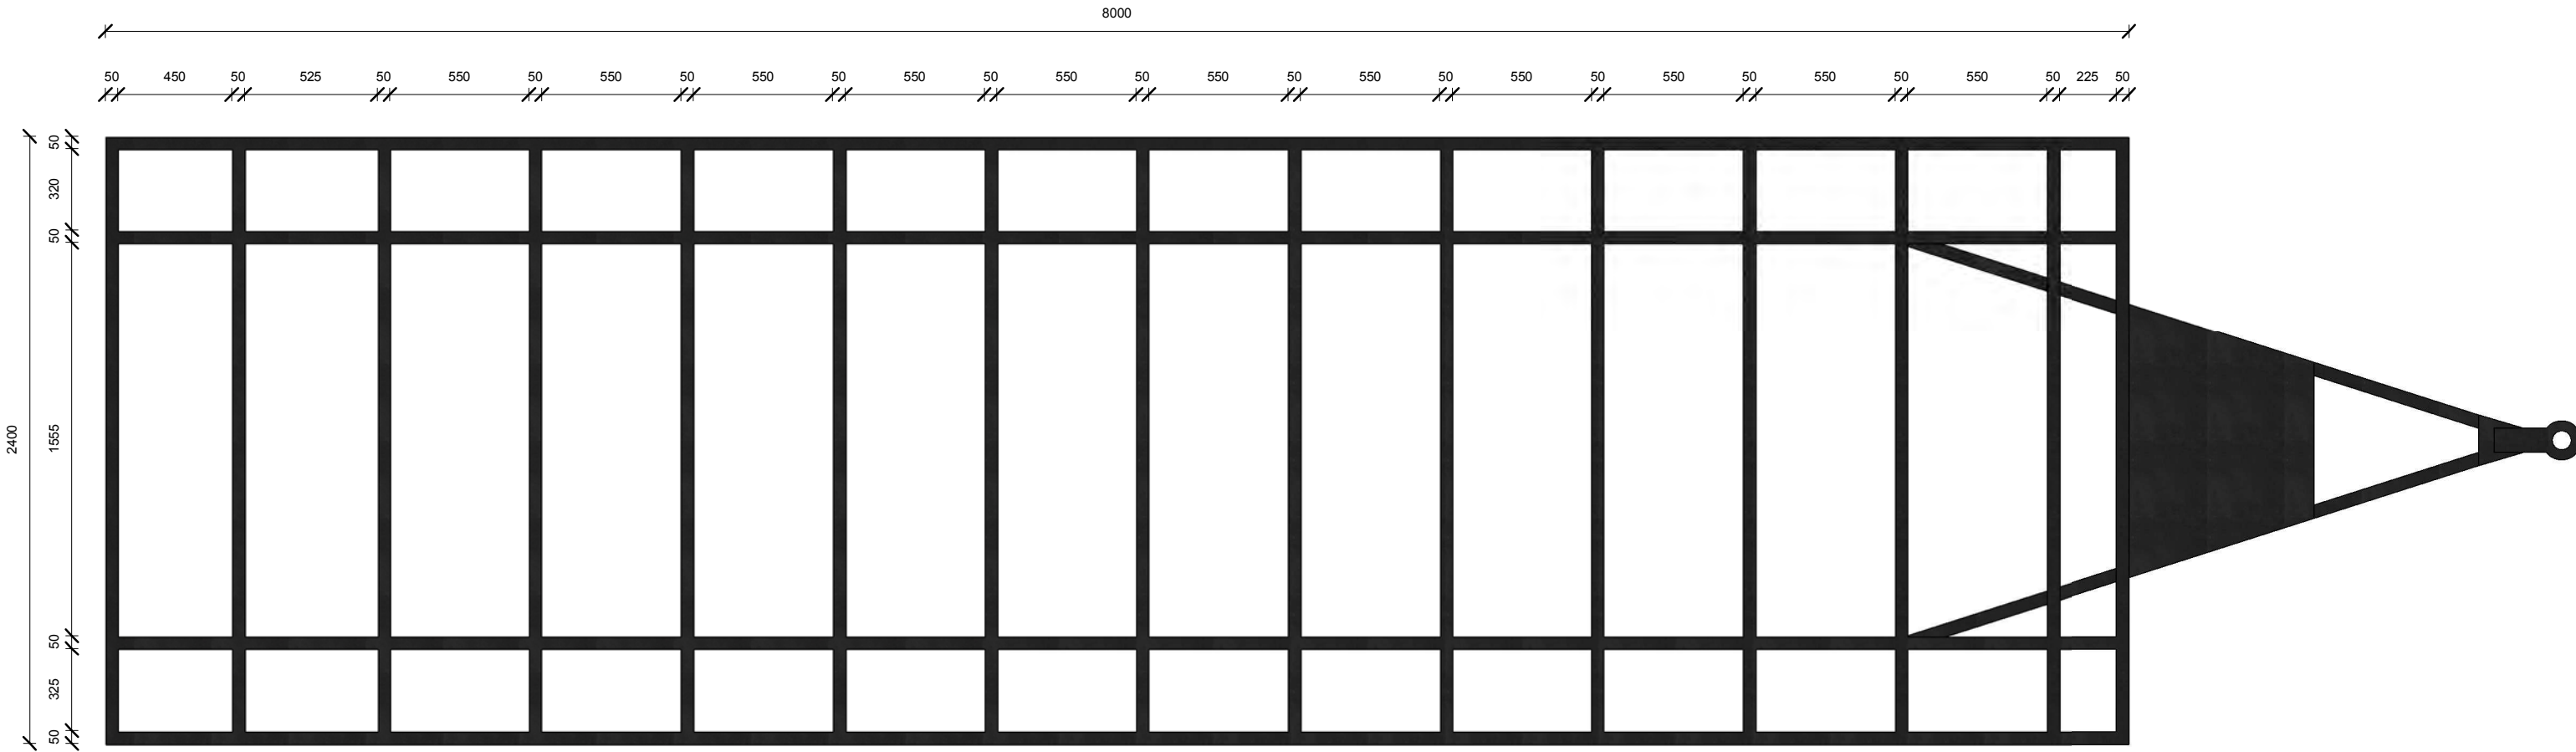

1 TRAILER PLAN
1 : 25



2 TRAILER ELEVATION
1 : 25