



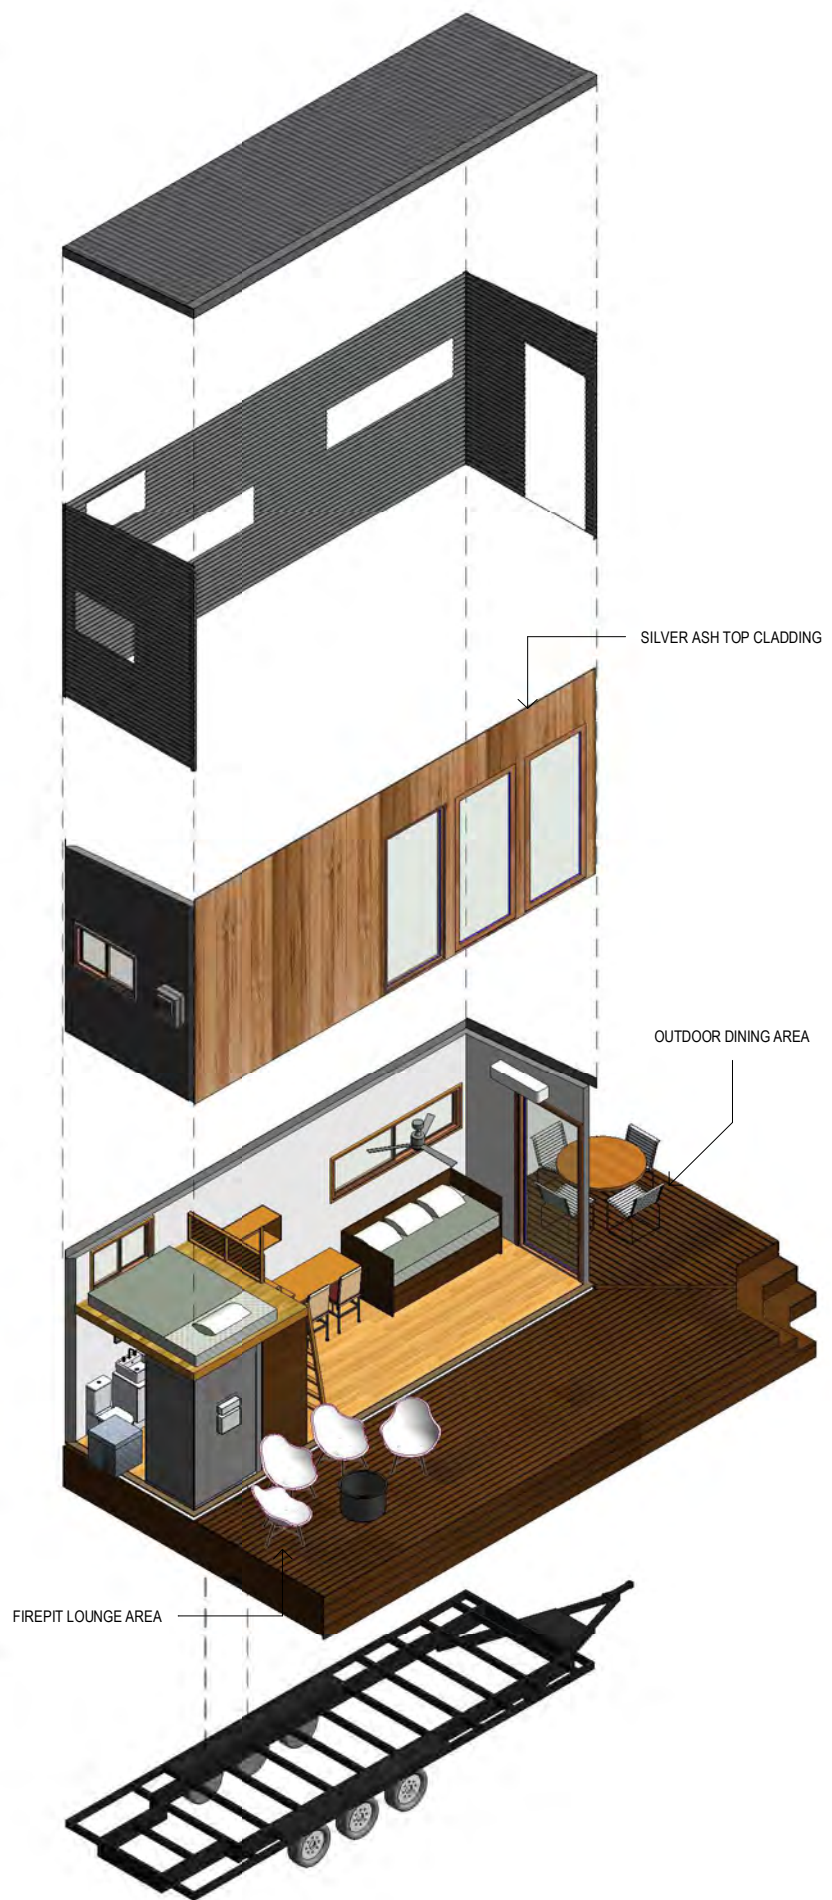

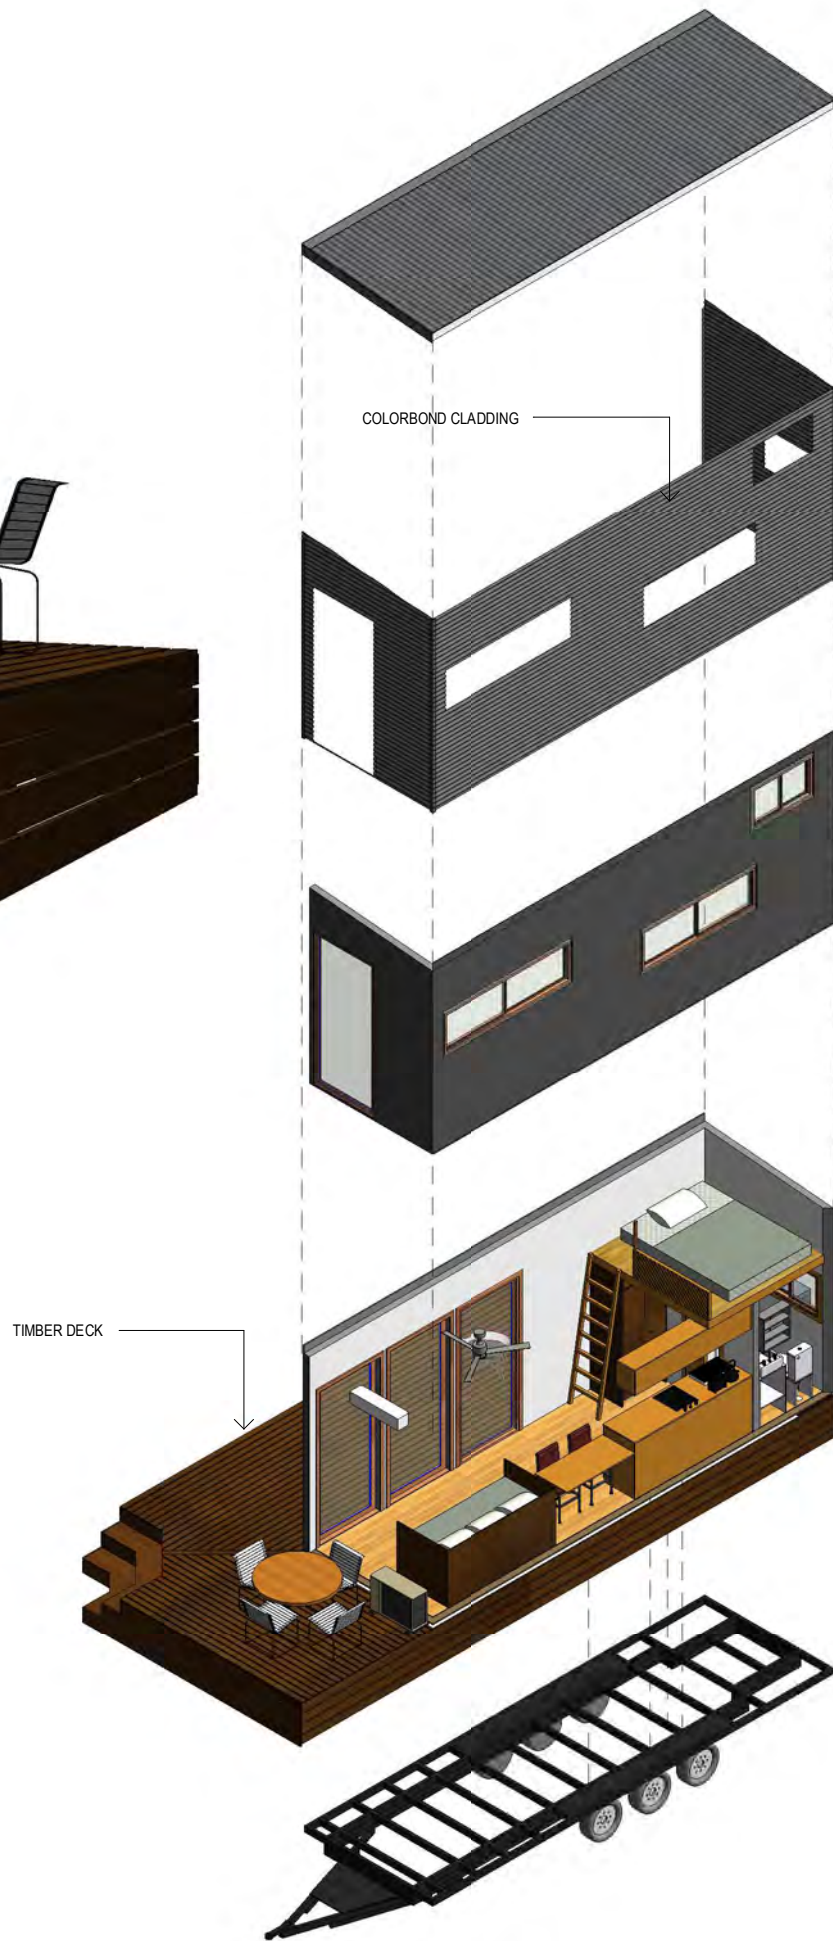


1 INTERIOR VIEW 1



2 INTERIOR VIEW 2



3 INTERIOR VIEW 3

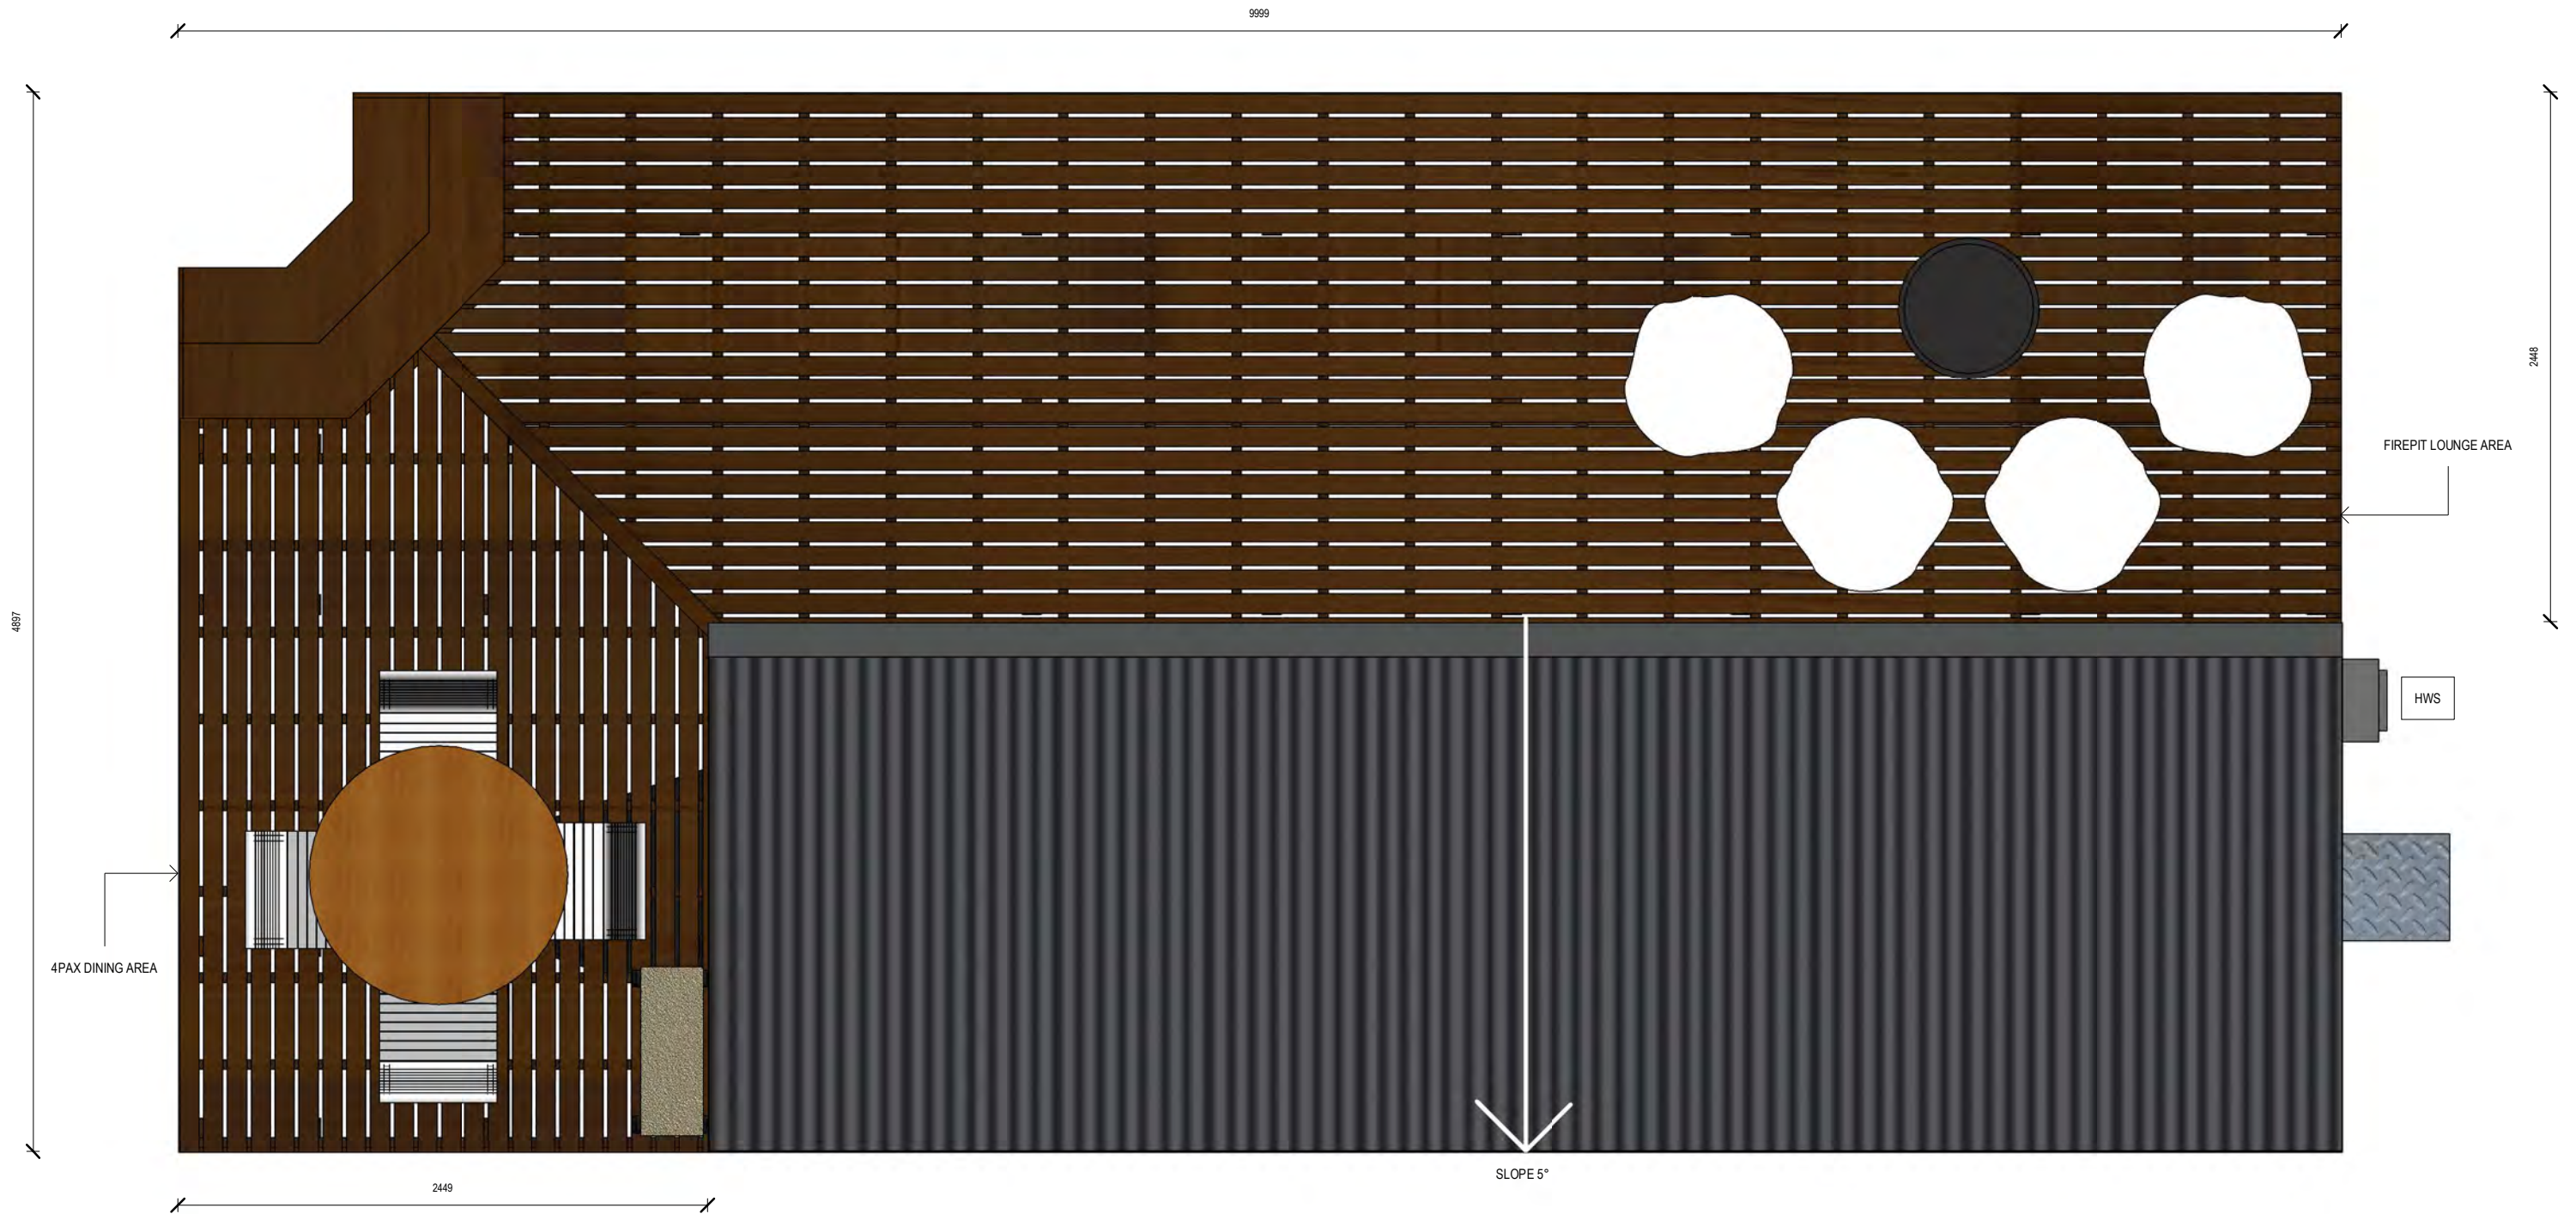


1 TOP HEIGHT
1 : 30





1 **MEZZANINE LEVEL**
1 : 25

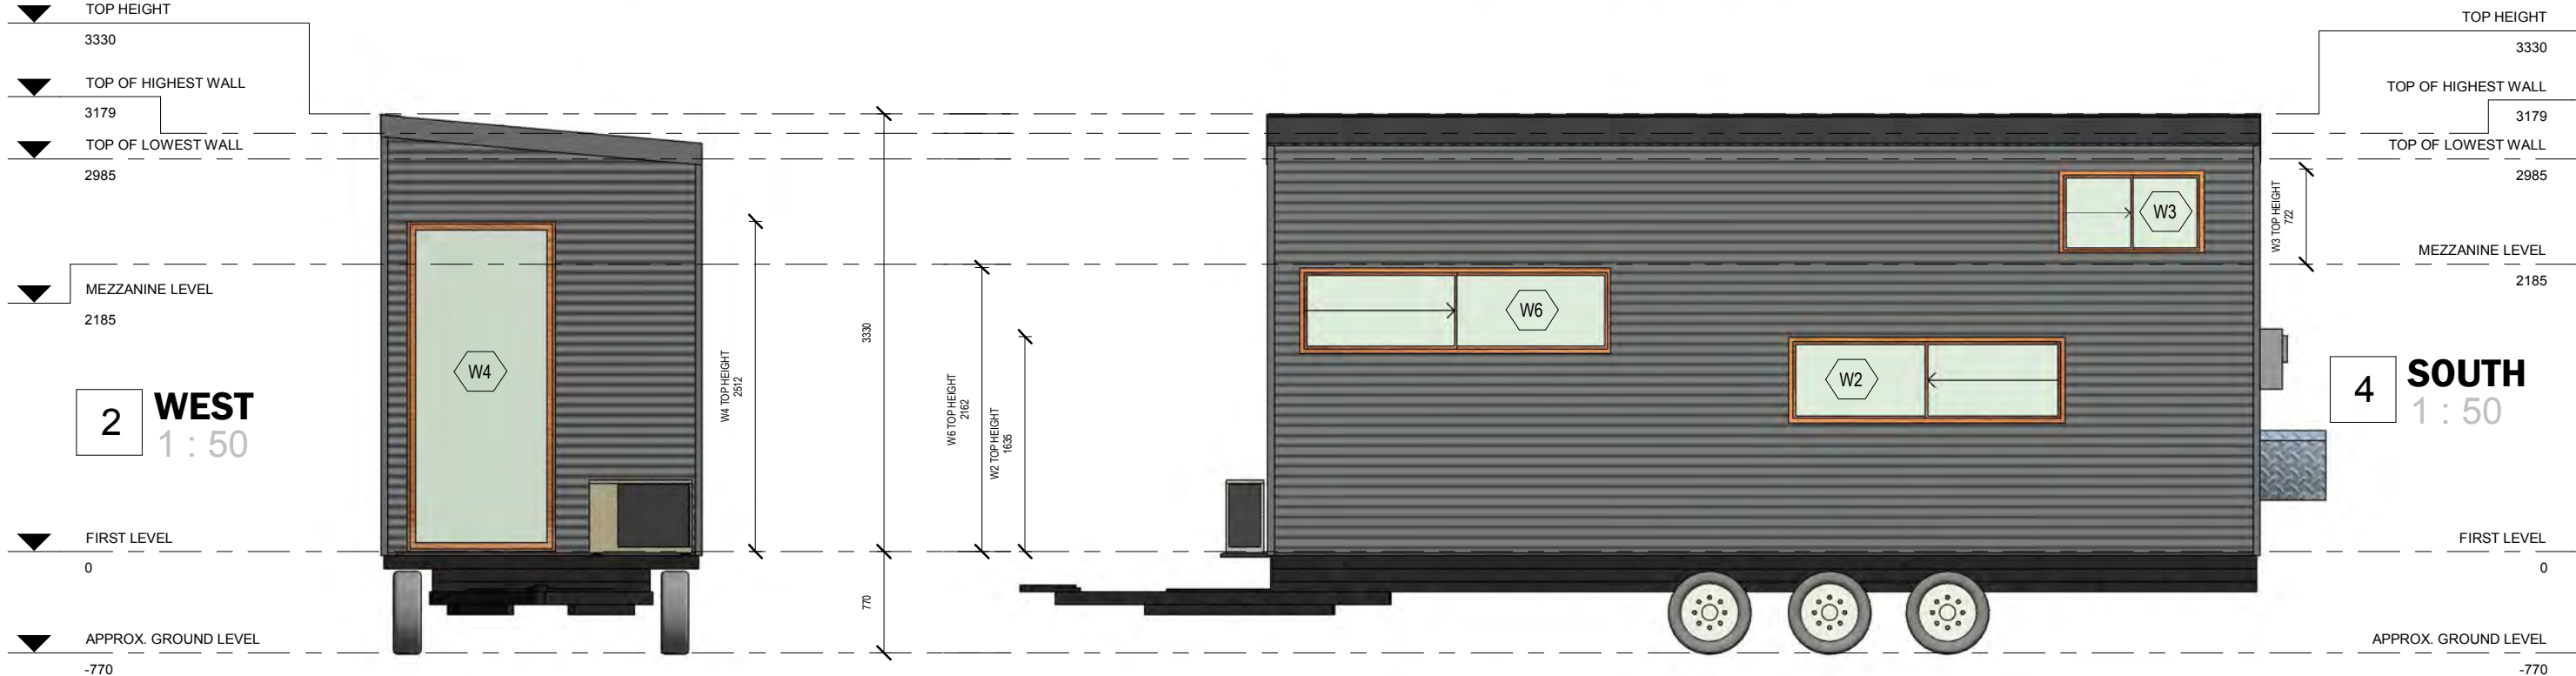


WINDOW SCHEDULE										
MARK	WINDOW TYPE	MATERIAL	COLOR	GLAZING	HEIGHT	WIDTH	SILL HEIGHT	EXTERNAL ARCHITRAVE	INTERNAL ARCHITRAVE	COMMENTS
W1	SLIDING	TIMBER	RAW TIMBER	DOUBLE	650	1110	1159mm FROM TOP OF SUBFLOOR (RED TONGUE)	NO ARCH	67 x 12mm	ORIGINAL WINDOW 0001
W2	SLIDING	TIMBER	RAW TIMBER	DOUBLE	650	2100	985mm FROM TOP OF SUBFLOOR (RED TONGUE)	NO ARCH	67 x 12mm	ORIGINAL WINDOW 0019
W3	SLIDING	TIMBER	RAW TIMBER	DOUBLE	650	1110	41mm FROM MEZZANINE FINISHED FLOOR	NO ARCH	67 x 12mm	ORIGINAL WINDOW 0021
W4	FIXED	TIMBER	RAW TIMBER	DOUBLE	2500	1130	TOP OF W4 TO BE ALIGNED WITH TOP OF EXTERIOR DOORS	NO ARCH	67 x 12mm	ORIGINAL W07 & 08
W5	FIXED	TIMBER	RAW TIMBER	DOUBLE	2500	1130	TOP OF W5 TO BE ALIGNED WITH TOP OF EXTERIOR DOOR	NO ARCH	67 x 12mm	ORIGINAL WINDOW 0007
W6	SLIDING	TIMBER	RAW TIMBER	DOUBLE	650	2370	1512 mm FROM TOP OF SUBFLOOR (RED TONGUE)	NO ARCH	42 x 12mm	ORIGINAL WINDOW 0018

DOOR SCHEDULE							
MARK	TYPE	MATERIAL	COMMENTS	HEIGHT	WIDTH	EXTERNAL ARCH.	INTERNAL ARCH.
D1	HINGED	GLASS PANEL & TIMBER FRAME	ORIGINAL DOOR D02	2500	1130	NO ARCH	67 x 12mm
D2	HINGED	GLASS PANEL & TIMBER FRAME	ORIGINAL DOOR D01	2500	1130	NO ARCH	67 x 12mm
D3	CAVITY SLIDER	SINGLE TIMBER PANEL	SINGLE PANEL	2000	620	42 x 12mm	42 x 12mm


Grand total: 3

1

SECTION 1
1 : 25

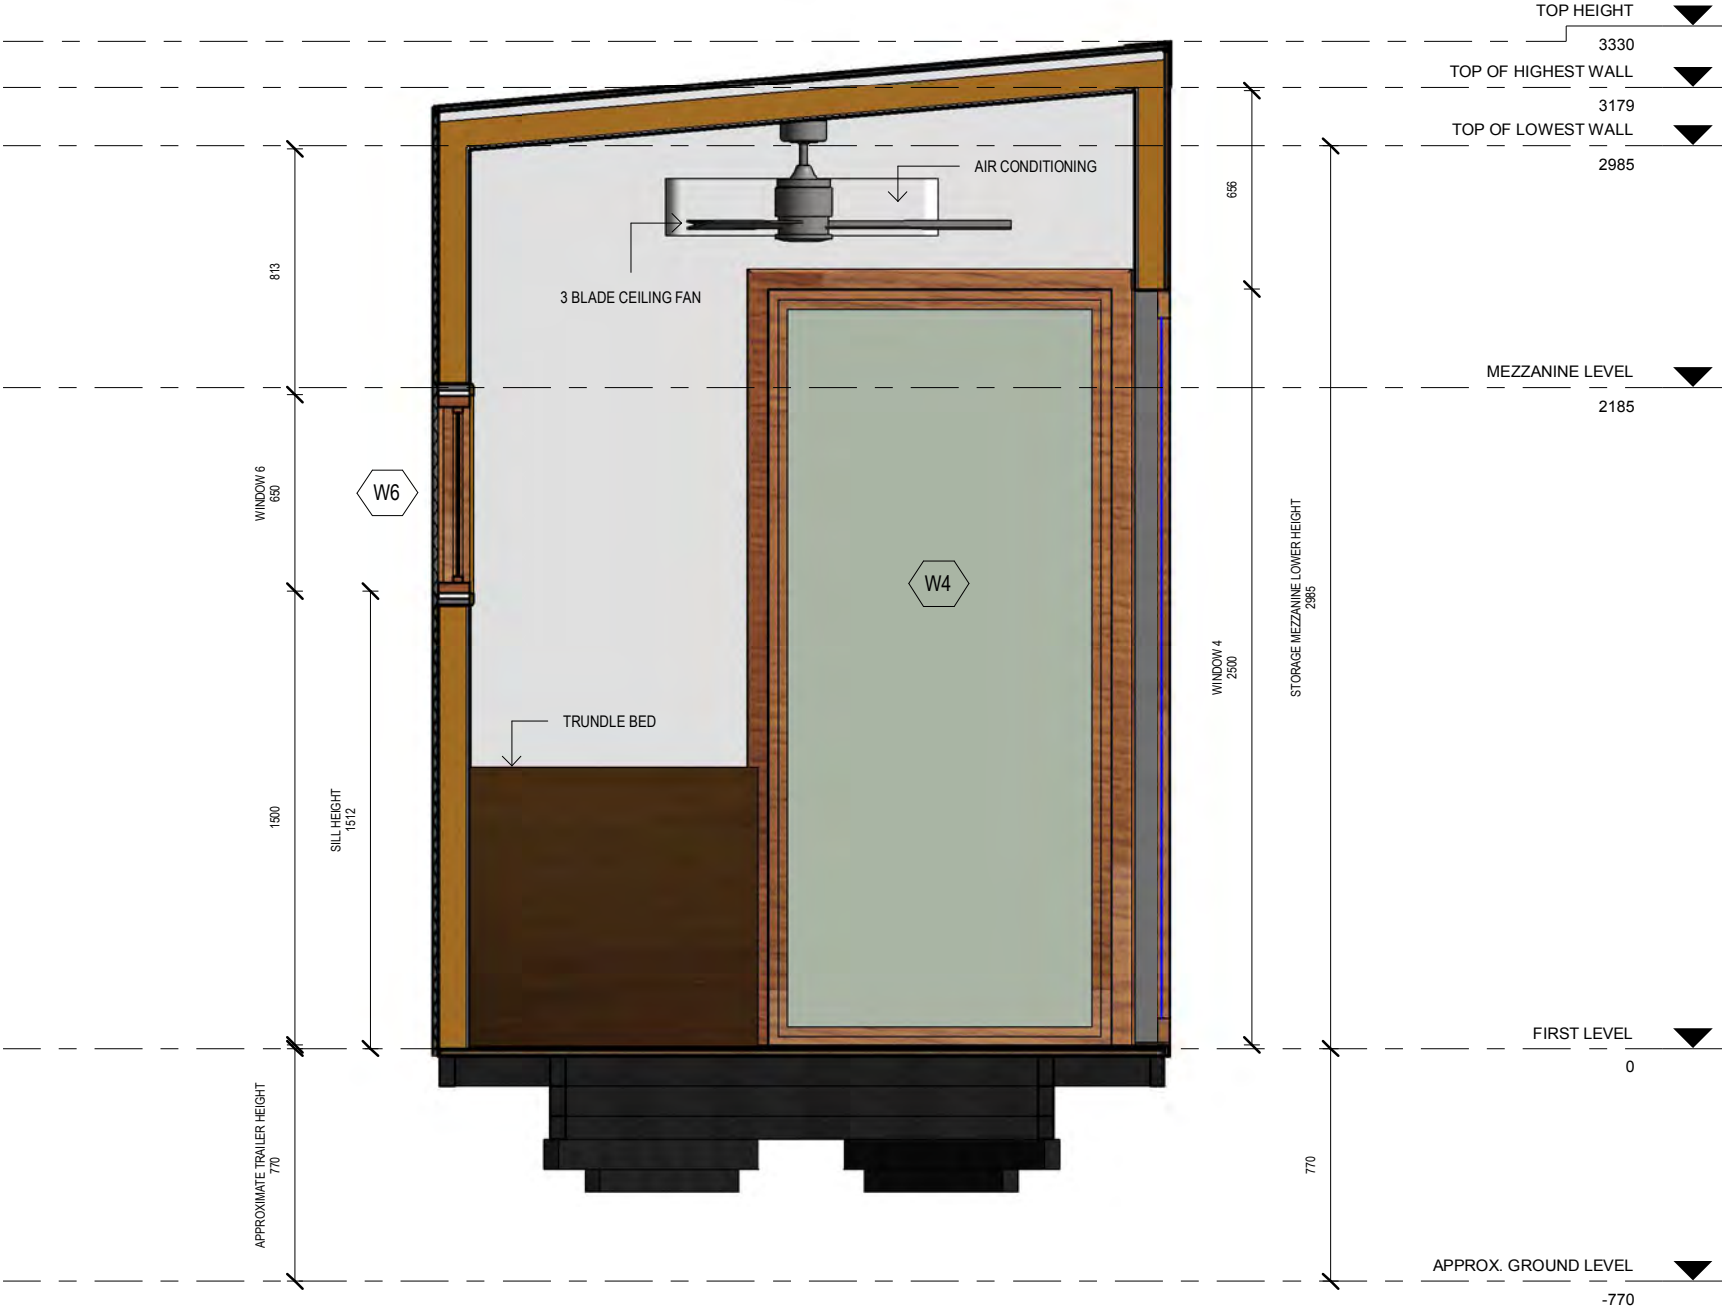


1 SECTION 2
1 : 25

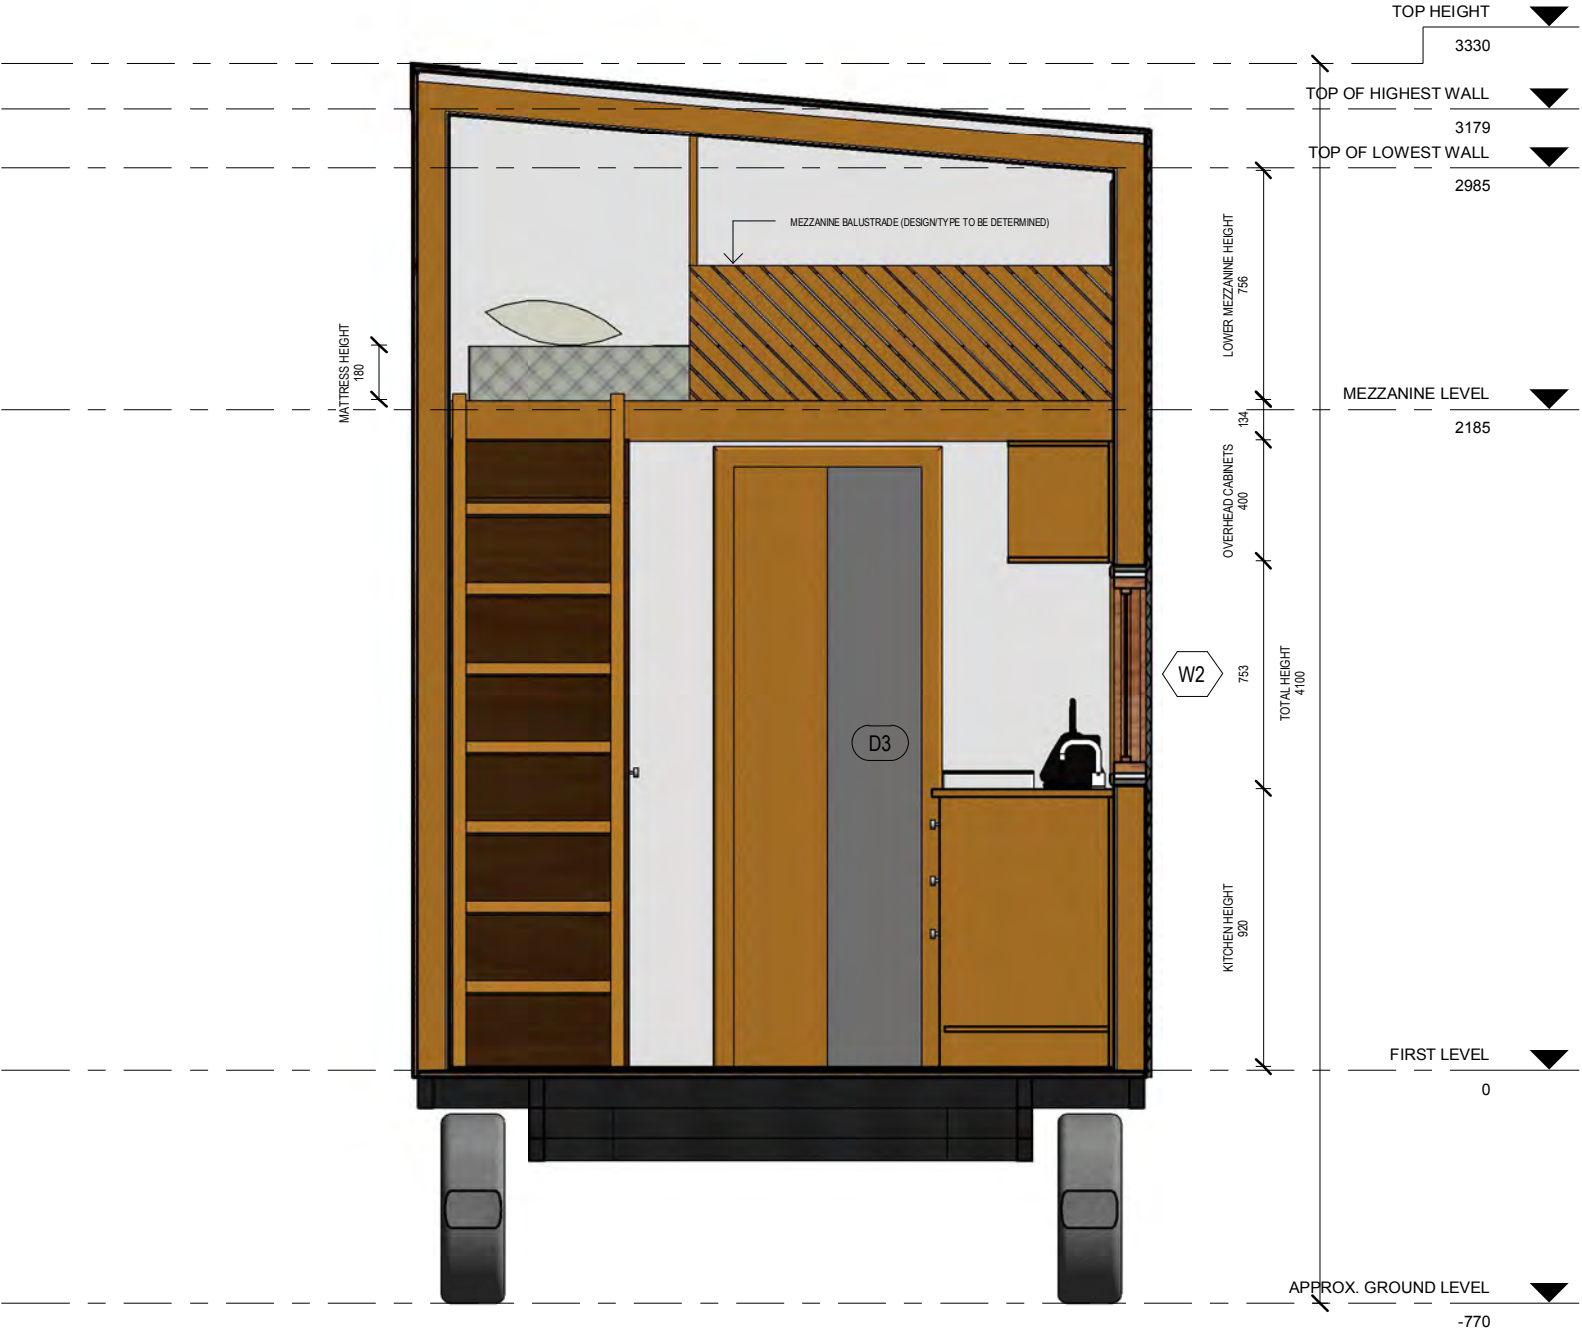


1


SECTION 3

1 : 25

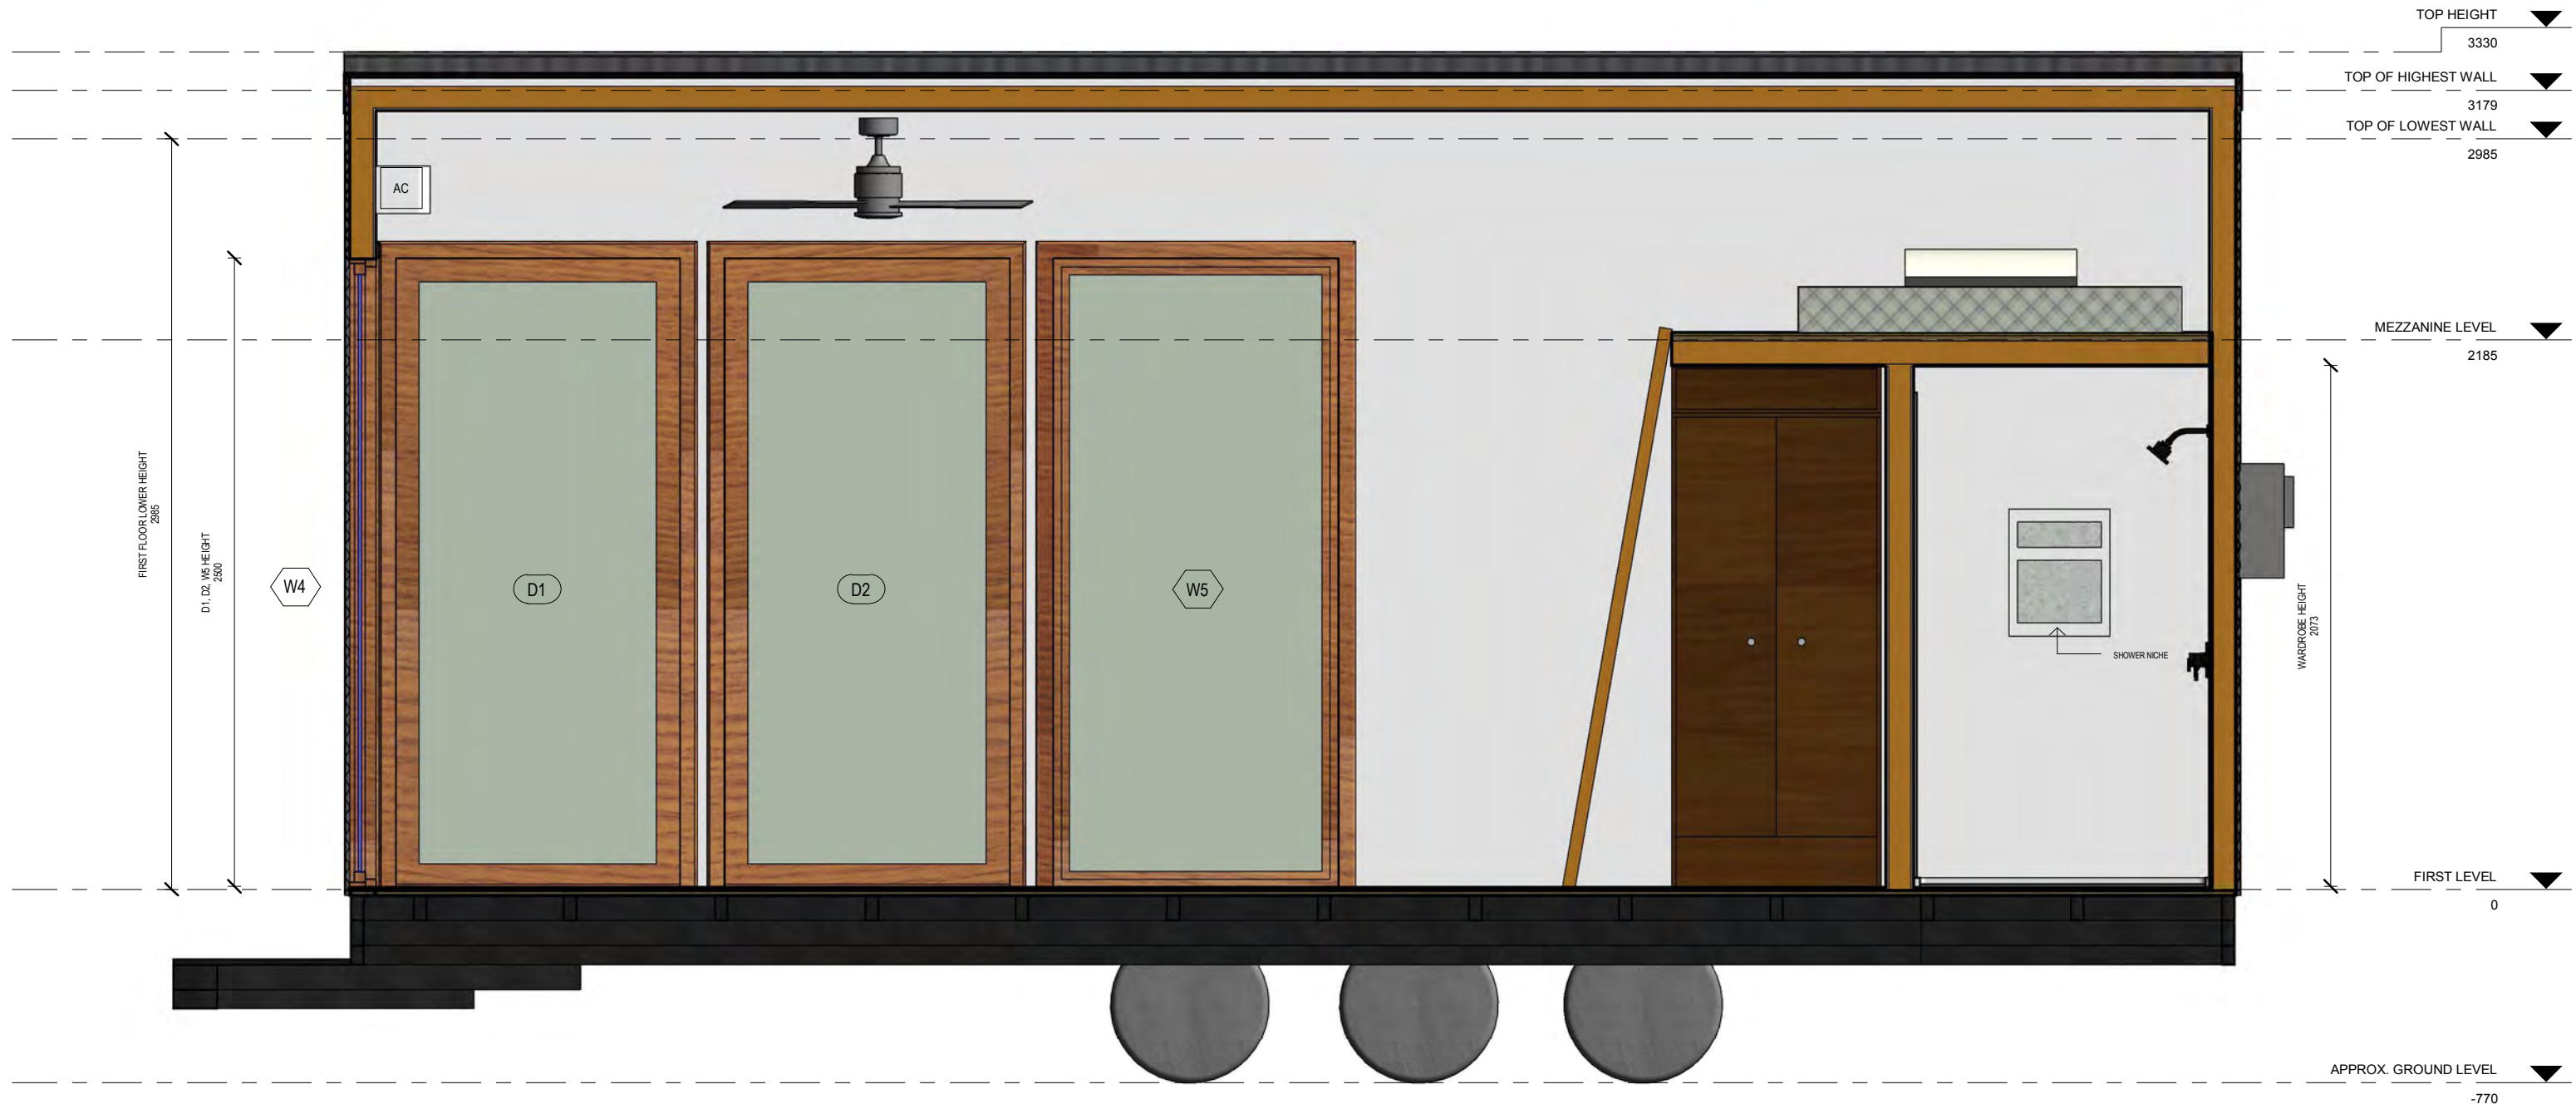


1 **SECTION 4**
1 : 25

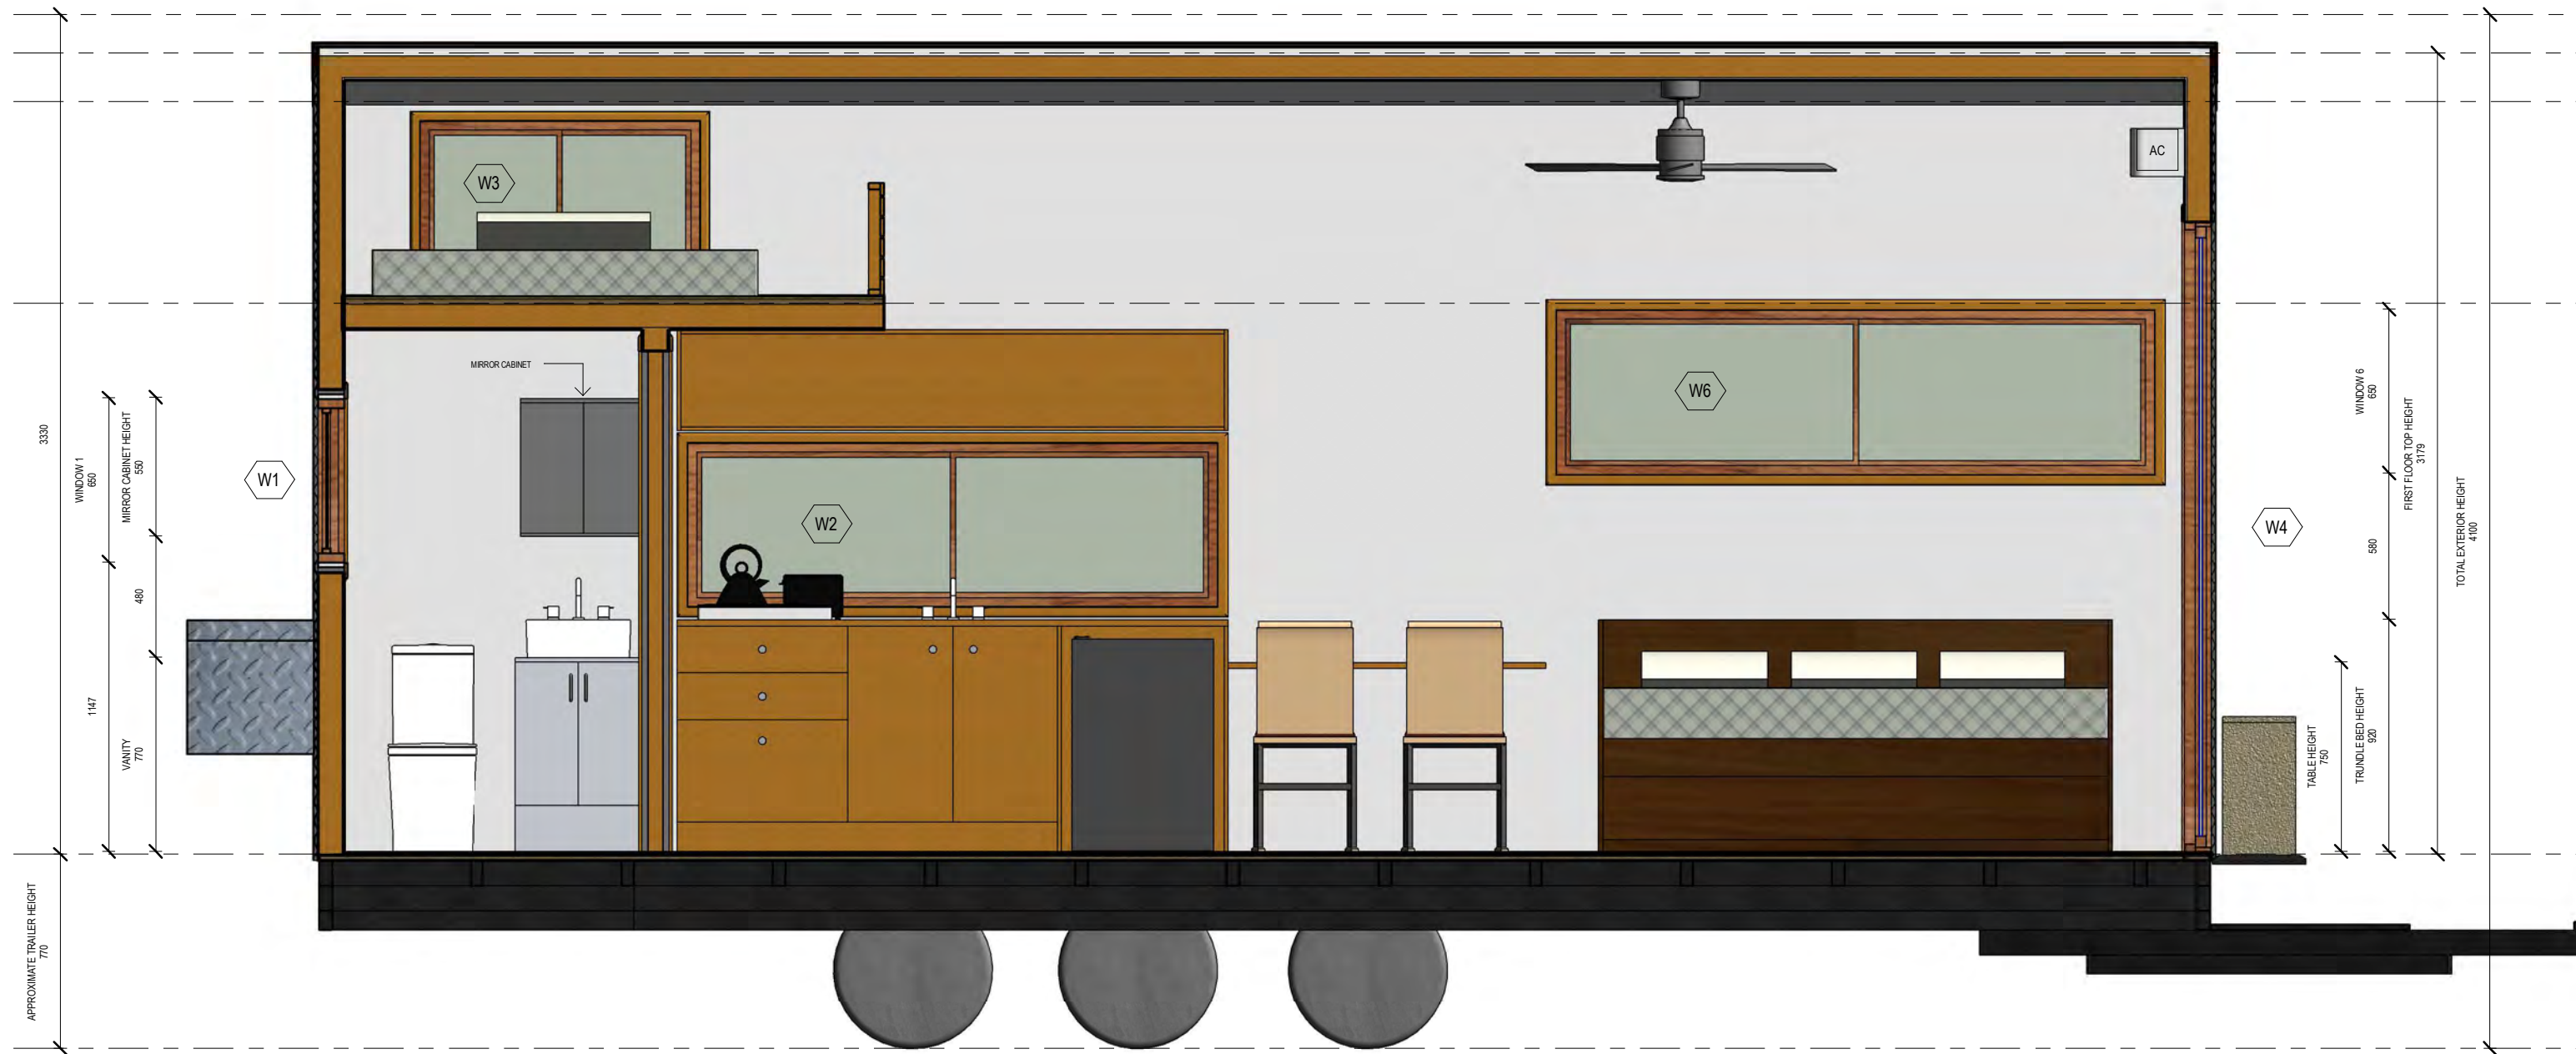

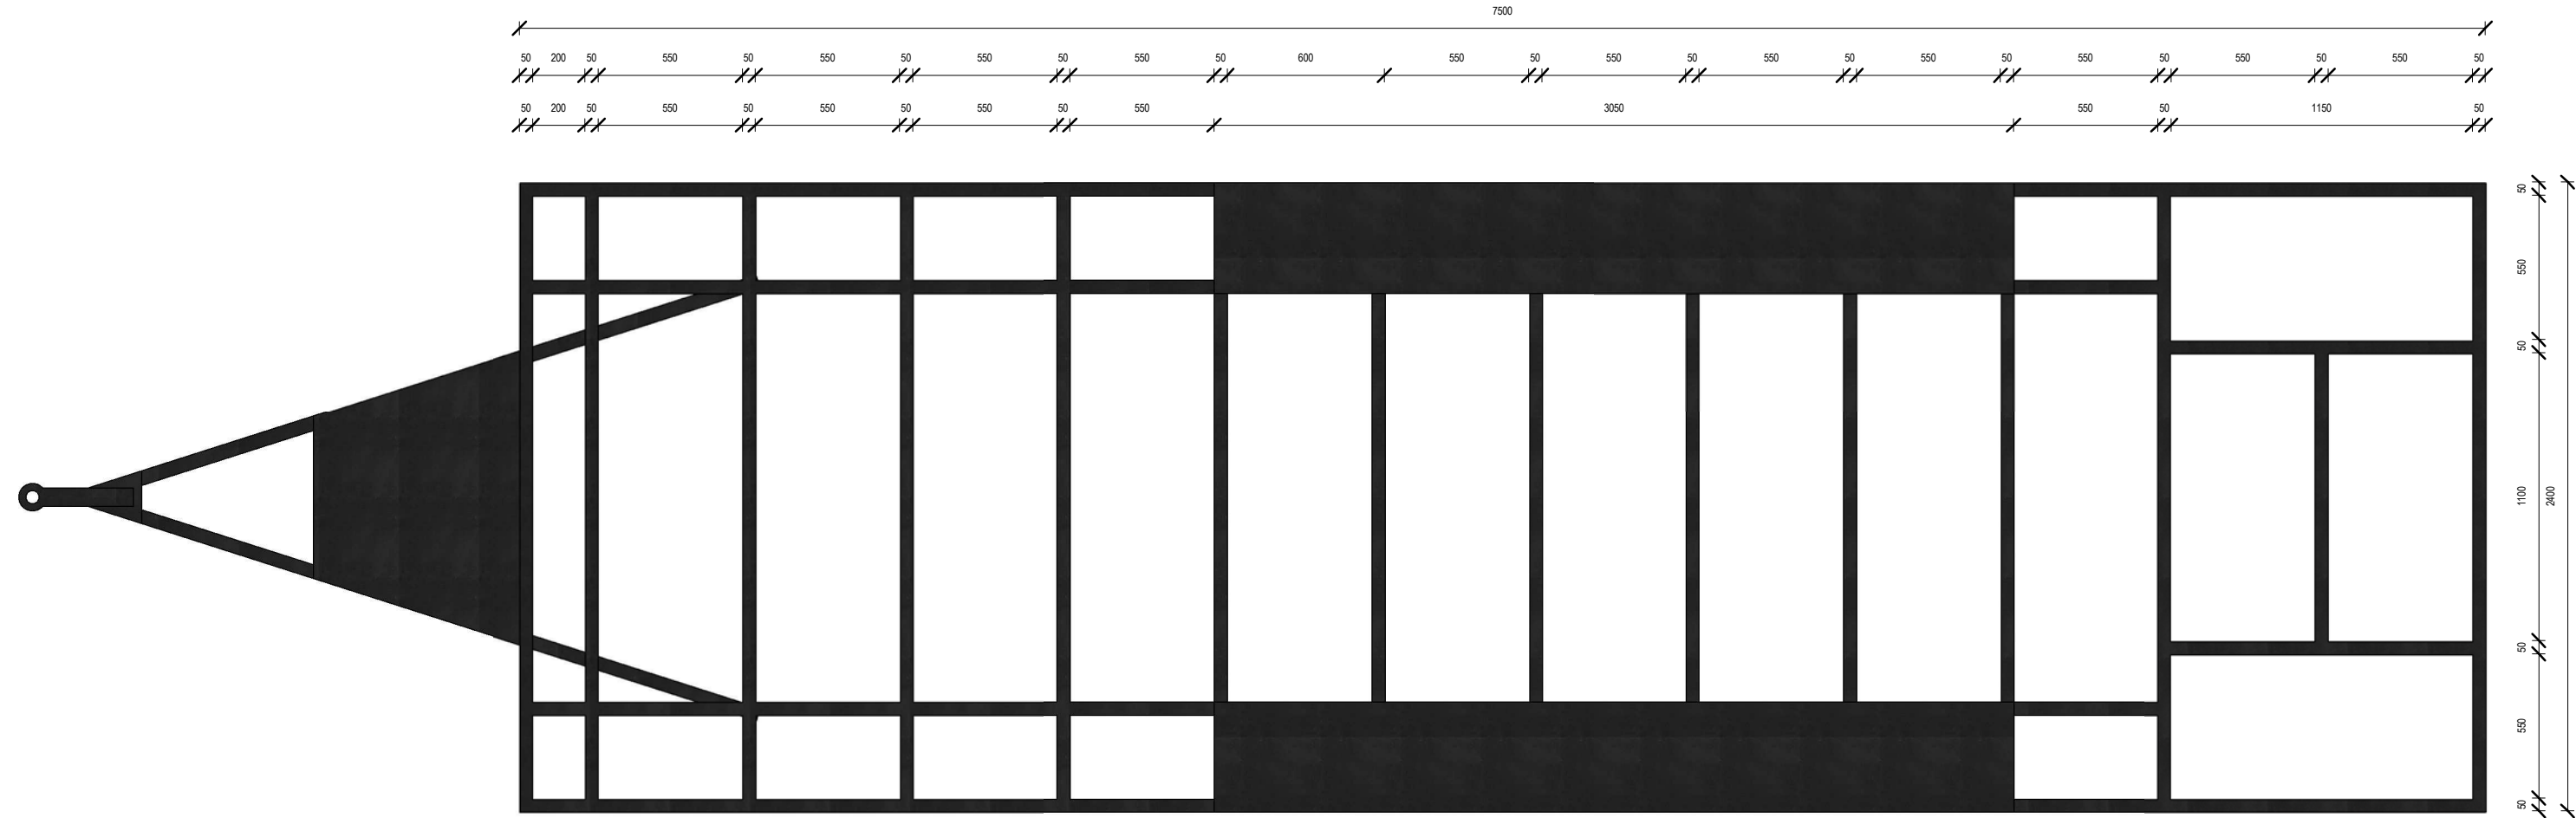

1 TRAILER PLAN
1 : 25

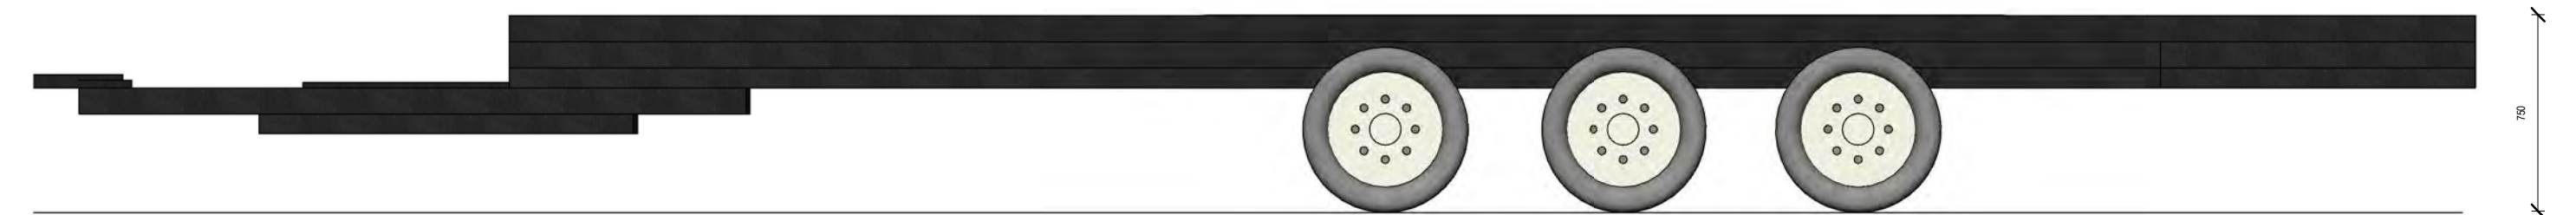

500mm OFFSET CENTER OF WHEEL TO THE REAR OF THE TRAILER

2 TRAILER ELEVATION
1 : 25

